



General Notes:
Do not scale drawing.
Contractors shall verify all dimensions on site prior to construction.
All work shall be carried out in accordance with local authority regulations.
This drawing is copyright to satya infra promoter pvt ltd
Do not copy drawing without prior consent





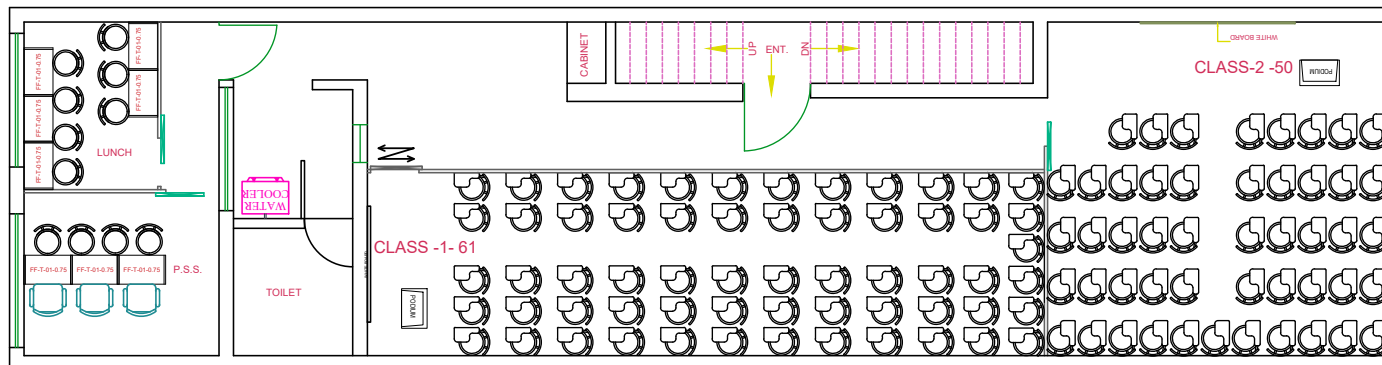

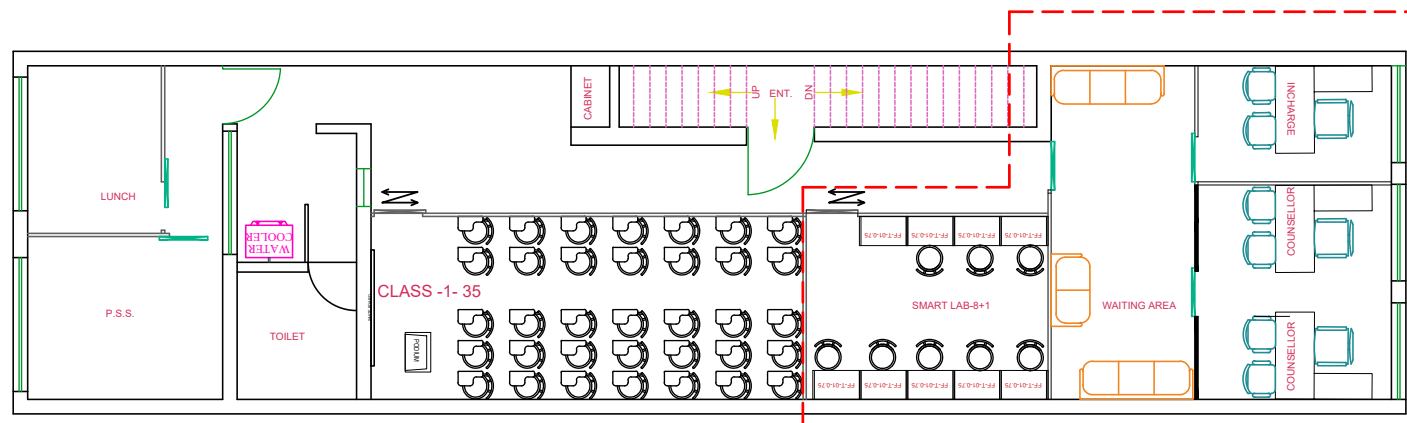


R1_ EXISTING. LAYOUT BLOCK - A - FIRST FLOOR



R2_ ALT. LAYOUT BLOCK - A - FIRST FLOOR

LEGEND : FURNITURE LAYOUT (FIRST FLOOR)

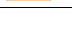S.NO	SYMBOL	DESCRIPTION	CODE	SIZE	REMARK	Q T Y.
1.		CONSELLOR/INCHARGE WITH PEDESTRAL	FF-MTSR-02-1.35	(1350 X 600)		(03)
2.		COMPUTER TABLE	FF-T-01-0.75	(750 X 450)		(09)
4.		WRITING CHAIRS WITHOUT HANDLE				(08)
5.		VISITOR CHAIR				(06)
6.		REVOLVING CHAIR				(03)
7.		3-SEATER SOFA				(02)
8.		2-SEATER SOFA				(01)

CLIENT:

KURUKSHETRA MEPL

rev	First Issue
date	notes

REVISIONS:


ISSUED FOR CONSTRUCTION
Resource Consent: N/A
Building Consent: N/A
Tender Issue: N/A
Construction Issue:

PROJECT:

DRAWING TITLE:




SCALE:	N.T.S.
DRAWN BY RANI	CHECKED: ZULFI
PRINT DATE: 27.06.2022	PAGE
PROJECT No.	REVISION
	RZ
	SHEET No.

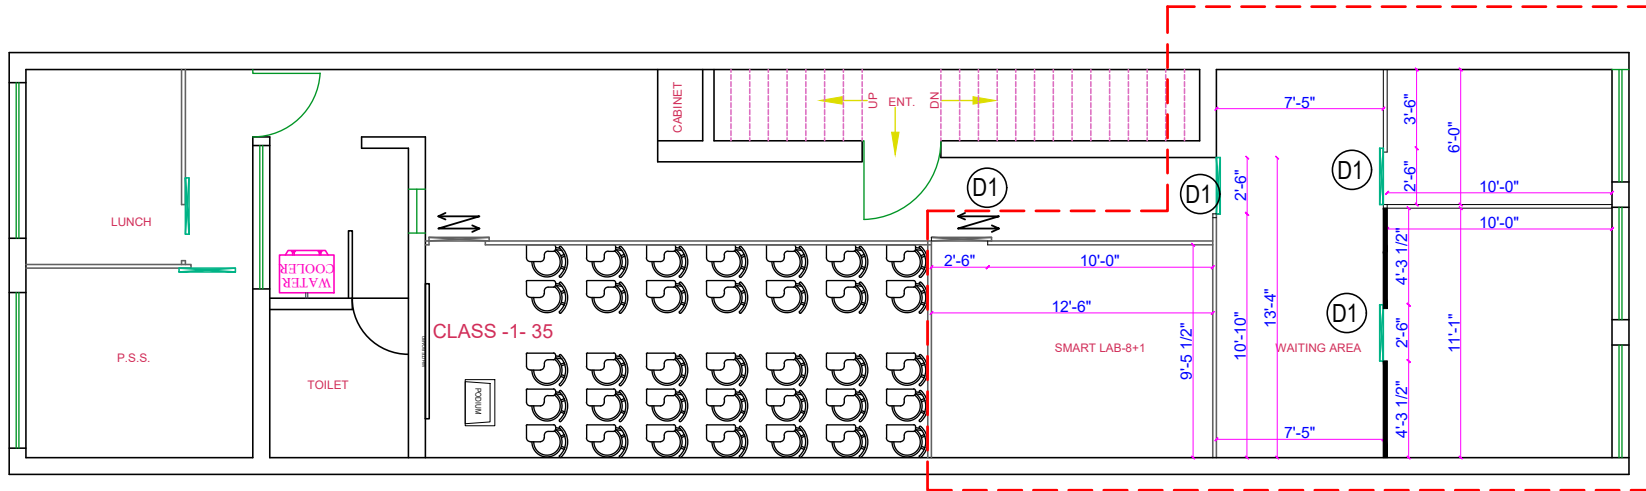General Notes:
Do not scale drawing.
Contractors shall verify all dimensions on site prior to construction.
All work shall be carried out in accordance with local authority regulations.
This drawing is copyright to satya infra promoter pvt ltd.
Do not copy drawing without prior consent.



R2_PARTITION LAYOUT BLOCK - A - FIRST FLOOR

LEGEND : PARTITION (FIRST FLOOR)

S.NO	SYMBOL	DESCRIPTION	H T.	Category	Size	Qty.
1.		ALUM. PARTITION	FULL	10'-0"	25'-6" X 10'-0"	
2.		SLIDING DOOR		(D1)	2'-6" X 7'-0"	(04)
3.		ALUM. PARTITION	HALF	7'-0"	11'-1" X 7'-0"	

CLIENT:


KURUKSHETRA MEPL

rev	First issue
date	notes

REVISIONS:
ISSUED FOR CONSTRUCTION
Resource Consent: N/A
Building Consent: N/A
Tender Issue: N/A
Construction Issue:
PROJECT:

DRAWING TITLE:
SCALE: N.T.S.
DRAWN BY: RANI
CHECKED: ZULFI
PRINT DATE: 27.06.2022
PAGE
PROJECT No. REVISION SHEET No.
R2

General Notes:
Do not scale drawing.
Contractors shall verify all dimensions on site prior to construction.
All work shall be carried out in accordance with local authority regulations.
This drawing is copyright to satya infra promoter pvt ltd.
Do not copy drawing without prior consent.

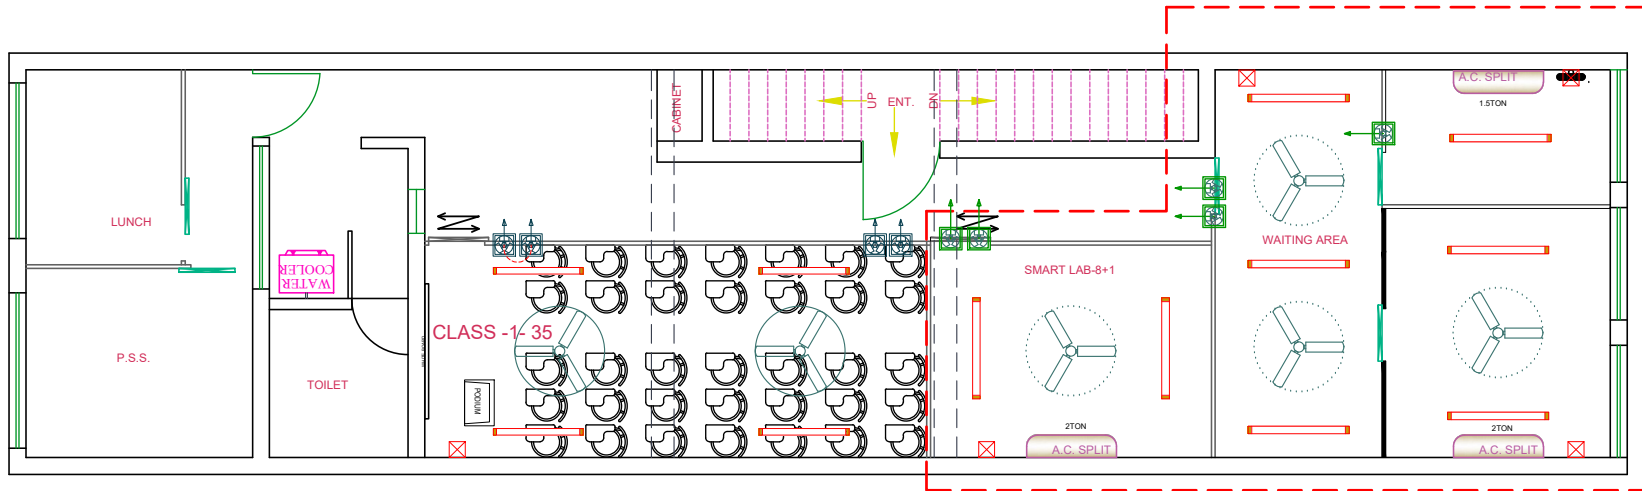

R2_ ELECTRICAL LAYOUT BLOCK - A - FIRST FLOOR

LEGEND : FIRST FLOOR

S.NO	SYMBOL	DESCRIPTION	H.T.	Category	Size	Q.T.Y.
1.		CEILING FAN			(1200)	(04)
2.		WALL FAN				(01)
3.		EXHAUST FAN PVC			300 MM	(05)
4.		LED TUBE LIGHT			(1200)	(08)
5.		SPLIT A.C.-1.5TON				(01)
6.		SPLIT A.C.-2TON				(02)
7.		SWITCH BOARD	(4'-0")			(04)

CLIENT:

KURUKSHETRA MEPL


Rev	First issue
Date	Notes

REVISIONS:
ISSUED FOR CONSTRUCTION
Resource Consent: N/A
Building Consent: N/A
Tender Issue: N/A
Construction Issue:
PROJECT:

DRAWING TITLE:

SCALE:	N.T.S.	CHECKED:	ZULFI
DRAWN BY:	RANI	PAGE:	
PRINT DATE:	27.06.2022	REVISION	
PROJECT No.		SHEET No.	
	R2		

General Notes:
Do not scale drawing.
Contractors shall verify all dimensions on site prior to construction.
All work shall be carried out in accordance with local authority regulations.
This drawing is copyright to satya infra promoter pvt ltd.
Do not copy drawing without prior consent.

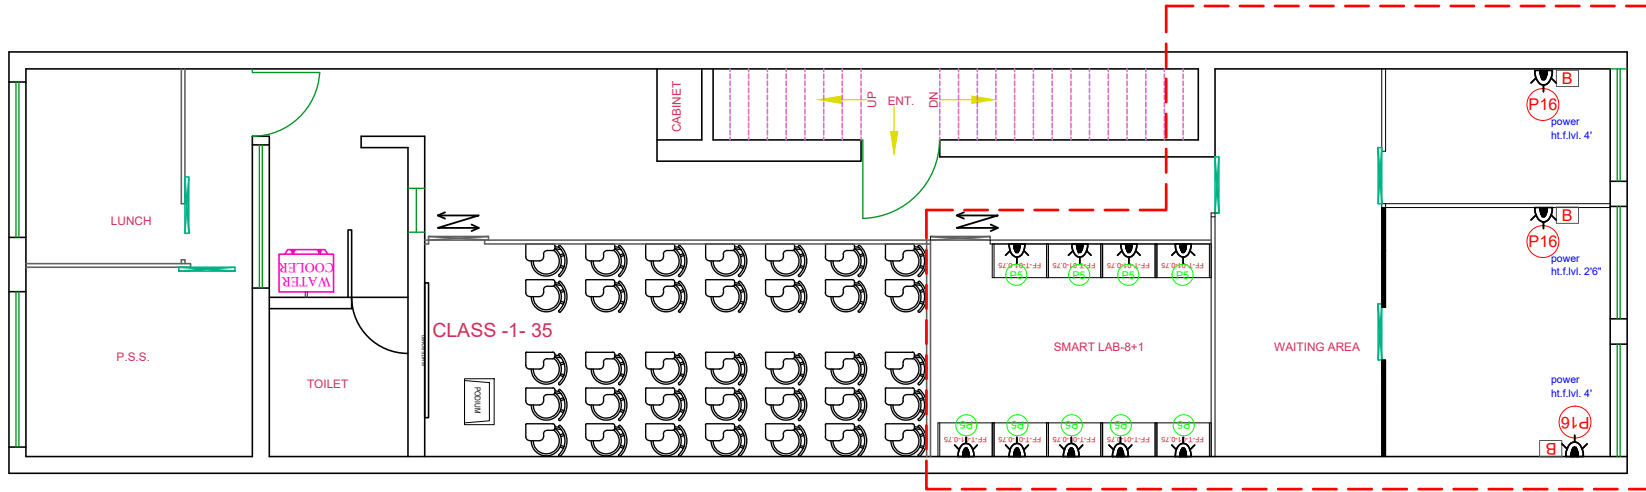

R2_ ELECT. POWER & BELL LAYOUT BLOCK - A - FIRST FLOOR

LEGEND : FIRST FLOOR

S.NO	SYMBOL	DESCRIPTION	H.T.	Category	Size	Q.TY.
1.		POWER (P3) 3WAY				(09)
2.		POWER (P5) 6WAY				(03)
3.		BELL				(03)

CLIENT:


KURUKSHETRA MEPL

Rev	First issue
date	notes

REVISIONS:
ISSUED FOR CONSTRUCTION
Resource Consent: N/A
Building Consent: N/A
Tender Issue: N/A
Construction Issue:
PROJECT:

DRAWING TITLE:			
SCALE:	N.T.S.		
DRAWN BY: RANI	CHECKED:	ZULFI	
PRINT DATE: 27.06.2022	PAGE:		
PROJECT No:	REVISION	SHEET No.	
	R2		

General Notes:
 Do not scale drawing.
 Contractors shall verify all dimensions on site prior to construction.
 All work shall be carried out in accordance with local authority regulations.
 This drawing is copyright to satya infra promoter pvt ltd.
 Do not copy drawing without prior consent.

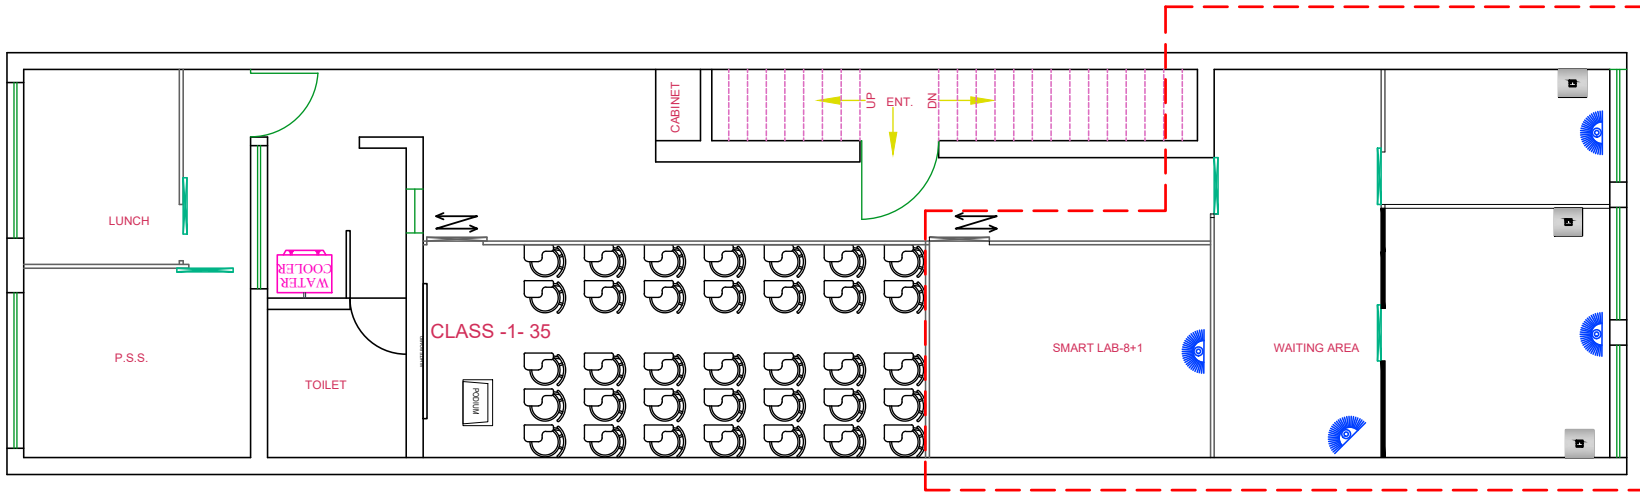

R2_CAMERA& I.T. LAYOUT BLOCK - A - FIRST FLOOR

LEGEND : FIRST FLOOR

S.NO	SYMBOL	DESCRIPTION	LOCATION	Q T Y.
1.		CAMERA		(04)
2.		LAN WIRE		(03)
3.		I / O BOX		(03)
4.				

CLIENT:

KURUKSHETRA MEPL

2021	First issue
date	notes

REVISIONS:
 ISSUED FOR CONSTRUCTION
 Resource Consent: N/A
 Building Consent: N/A
 Tender Issue: N/A
 Construction Issue:
 PROJECT:

DRAWING TITLE:	
SCALE:	N.T.S.
DRAWN BY: RANI	CHECKED: ZULEFI
PRINT DATE: 27.06.2022	PAGE
PROJECT No. R2	REVISION SHEET No.