


WARDROBE CUM BED (2934X650X2100)




MATTERS SIZE 5'X6'

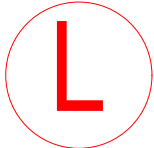


SATYA INFRA PROMOTERS PVT. LTD.
KBC-3, THIRD FLOOR, SATYA ARCADE, ALAMBAGH, LUCKNOW, 226005.

General Notes:
Do not scale drawing.
Contractors shall verify all dimensions on site prior to construction
All work shall be carried out in accordance with local authority regulations.
This drawing is copyright to satya infra promoter pvt ltd
Do not copy drawing without prior consent

NOTE:
1-MINIFIX + DOVEL USED FOR JOINERIES AND
BOARD EDGES ARE TREATED WITH PVC EDGE
BANDING.

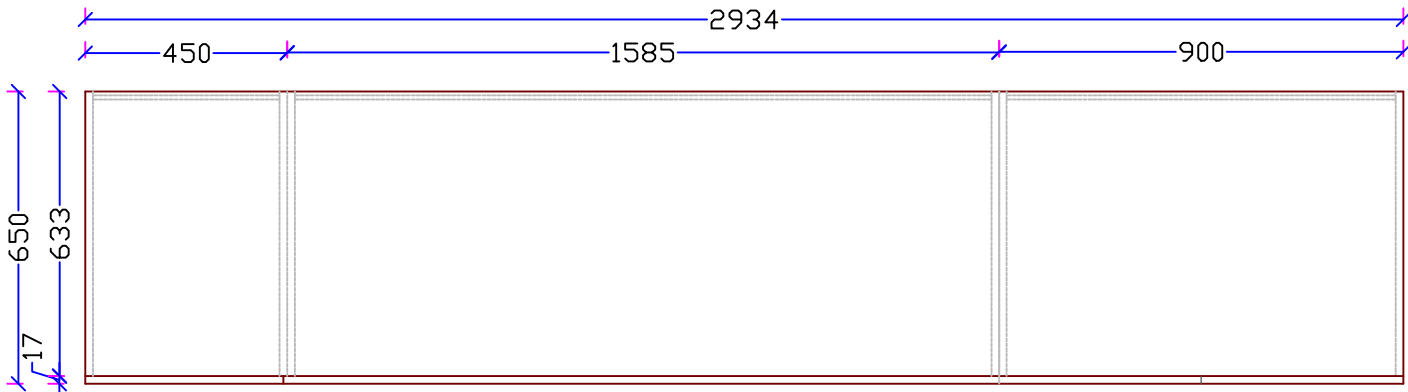


PLAN

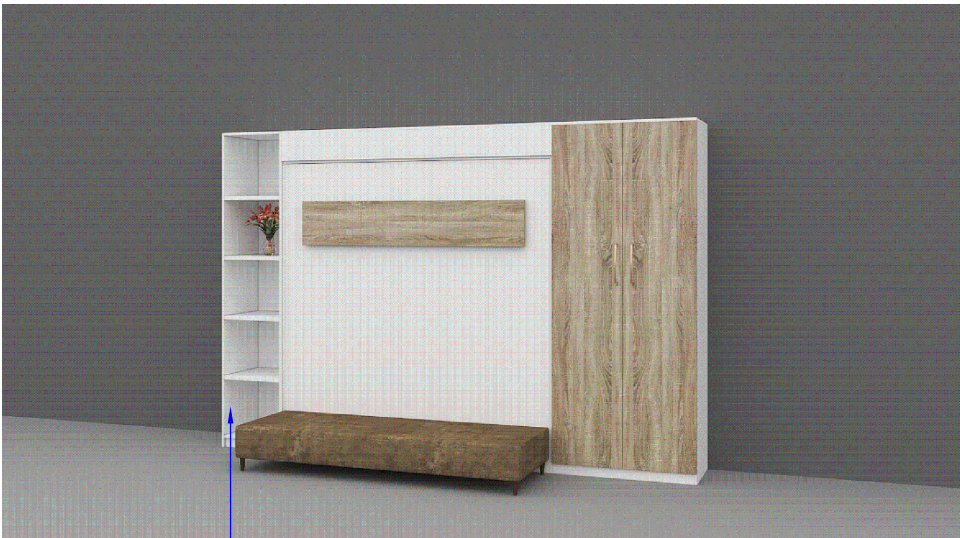

REFRENE VIEW

2- DRAWER

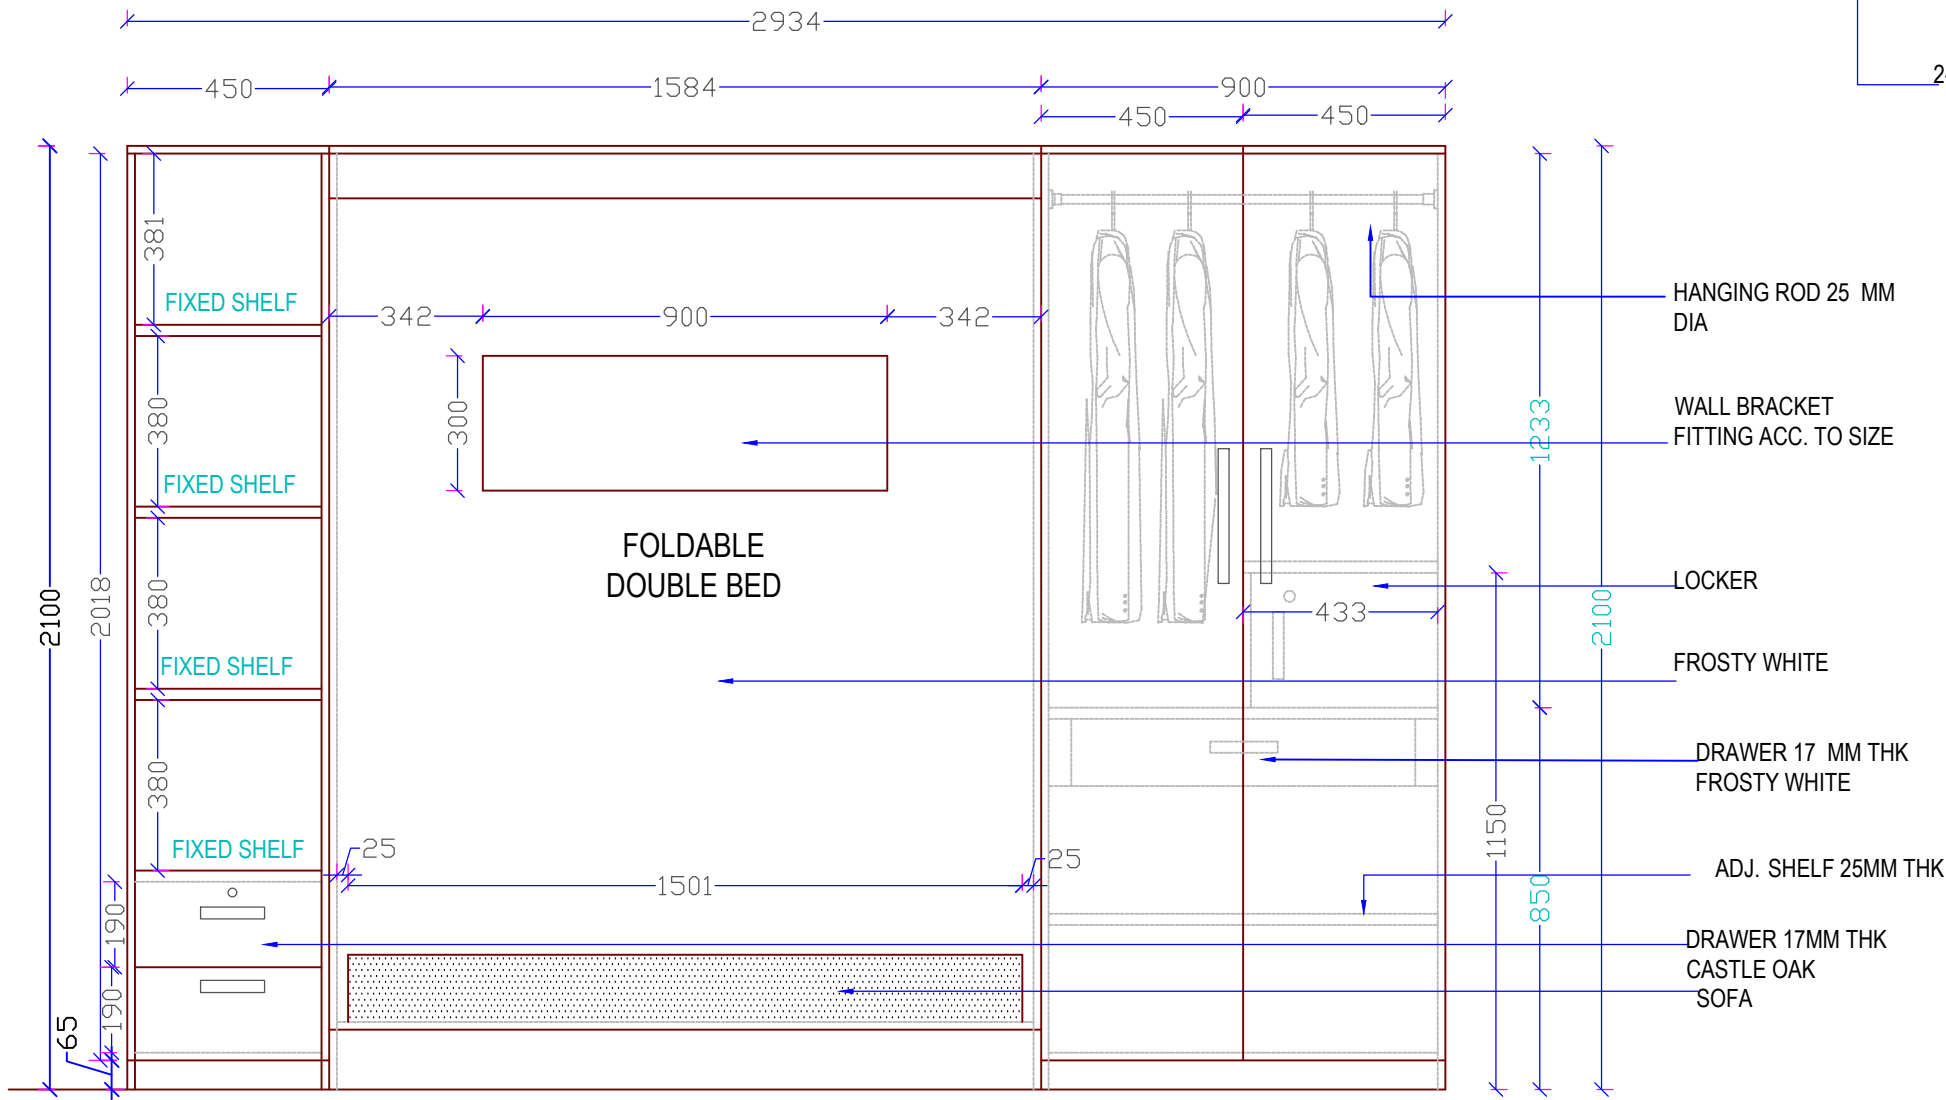

FRONT ELEVATION

CLIENT:

		First Issue
rev	date	notes

REVISIONS:



ISSUED FOR CONSTRUCTION		
Resource Consent:	N/A	
Building Consent:	N/A	
Tender Issue:	N/A	
Construction Issue:		

PROJECT:




DRAWING TITLE:		
WARDROBE		
SCALE:	N.T.S.	
DRAWN BY:RANI	CHECKED: AKBAR	
PRINT DATE: 30/04/2022	PAGE	
PROJECT No.	REVISION	SHEET No.
	R3	


WARDROBE : (900X650X2100)
PRODUCTION DRAWING

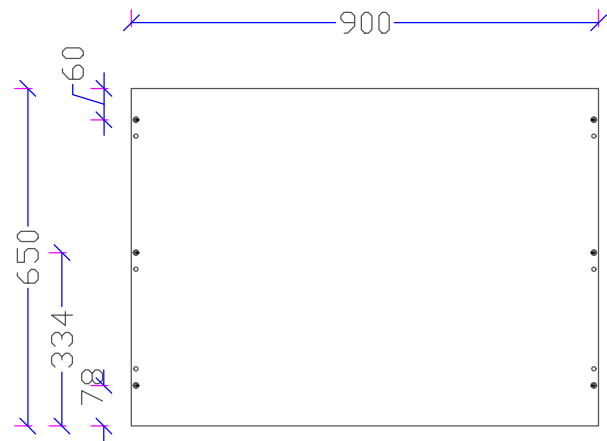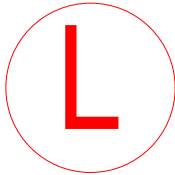


TOP PANEL: 900*650*17
FROSTY WHITE-1pc

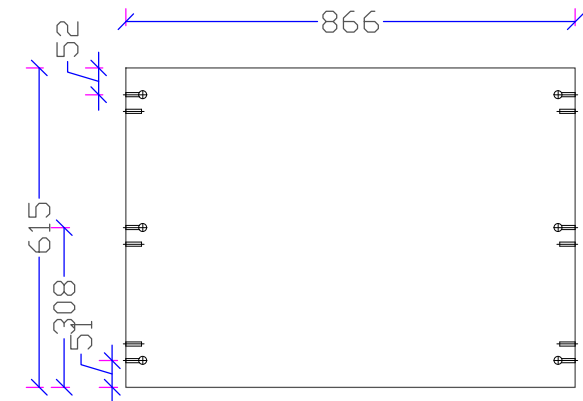

MID PANEL: 866*615*17
FROSTY WHITE-1pc

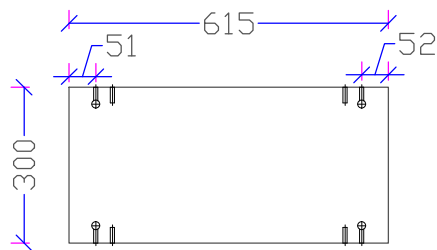


MID LEG LOCKER: 615*300*17
FROSTY WHITE-1pc

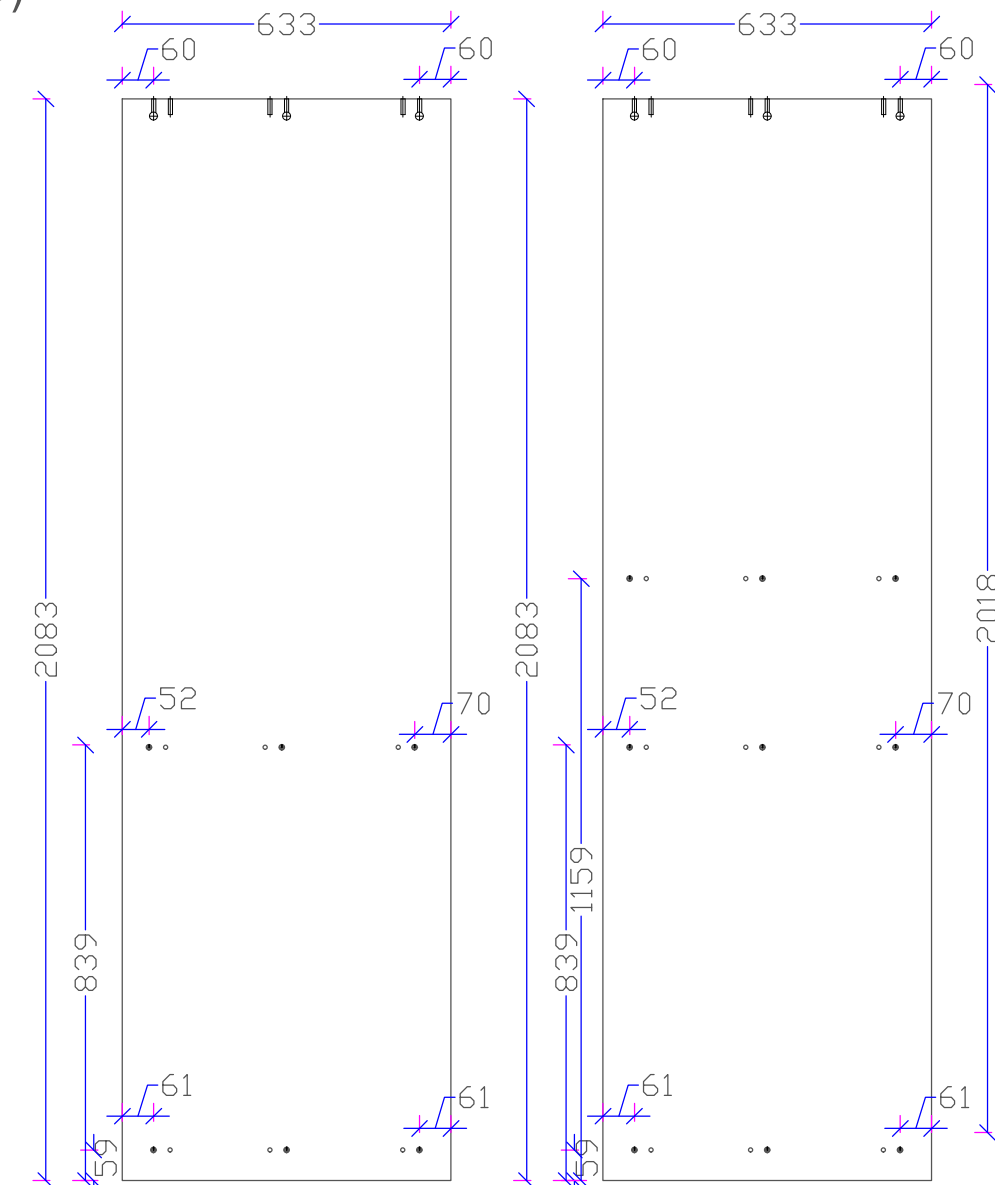


LEG: 633*2083*17(LHS)
FROSTY WHITE-1pc


LEG: 633*2083*17(RHS)
FROSTY WHITE-1pc

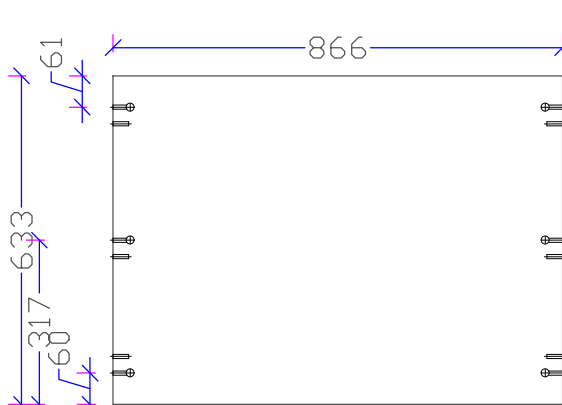


BOTTOM PANEL: 866*633*17
FROSTY WHITE-1pc

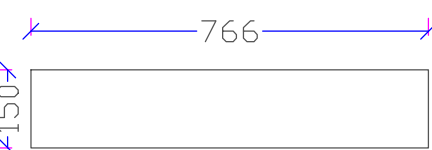


DRAWER FACIA: 450*200*17
FROSTY WHITE-1pc

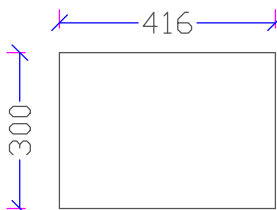

LOCKER FACIA: 416*300*17
FROSTY WHITE-1pc

 


SHUTTER: 450*2018*17
CASTLE OAK-2pc

 

BACK PANEL: 878*2013*09
FROSTY WHITE-1pc



ADJ. SHELF: 862*605*17
FROSTY WHITE-1pc

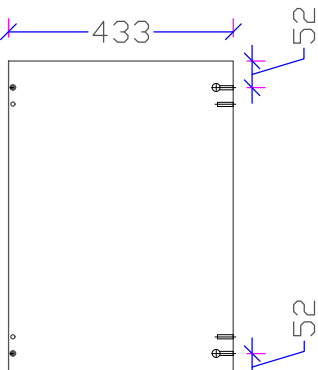

LOCKER TOP: 433*615*17
FROSTY WHITE-1pc

General Notes:
Do not scale drawing.
Contractors shall verify all dimensions on site prior to construction.
All work shall be carried out in accordance with local authority regulations.
This drawing is copyright to satya infra promoter pvt ltd
Do not copy drawing without prior consent

NOTE:
1-MINIFIX + DOVEL USED FOR JOINERIES AND
BOARD EDGES ARE TREATED WITH PVC EDGE
BANDING.

CLIENT:

rev	date	notes
		First Issue

REVISIONS:

ISSUED FOR CONSTRUCTION
Resource Consent: N/A
Building Consent: N/A
Tender Issue: N/A
Construction Issue:

PROJECT:

KIDS ROOM

DRAWING TITLE:		
WARDROBE		
SCALE: N.T.S.		
DRAWN BY: RANI		CHECKED:
PRINT DATE: 19/04/2022		PAGE
PROJECT No.	REVISION	SHEET No.
	R0	



SATYA INFRA PROMOTERS PVT. LTD.
KBC-3, THIRD FLOOR, SATYA ARCADE, ALAMBAGH, LUCKNOW, 226005.

General Notes:
Do not scale drawing.
Contractors shall verify all dimensions on site prior to construction.
All work shall be carried out in accordance with local authority regulations.
This drawing is copyright to satya infra promoter pvt ltd
Do not copy drawing without prior consent

NOTE:
1-MINIFIX + DOVEL USED FOR JOINERIES AND
BOARD EDGES ARE TREATED WITH PVC EDGE
BANDING.

CLIENT:

		First Issue
rev	date	notes

REVISIONS:

ISSUED FOR CONSTRUCTION

Resource Consent: N/A

Building Consent: N/A

Tender Issue: N/A

Construction Issue:

PROJECT:

LOOM CRAFT





DRAWING TITLE:
OPEN CABINET


SCALE:	N.T.S.
DRAWN BY:RANI	CHECKED:
PRINT DATE: 03/05/2022	PAGE
PROJECT No.	REVISION SHEET No.
	R0

OPEN CABINET : (450X650X2100)


PRODUCTION DRAWING

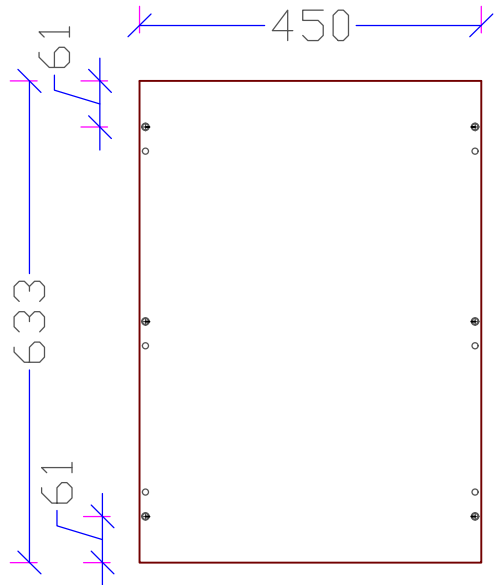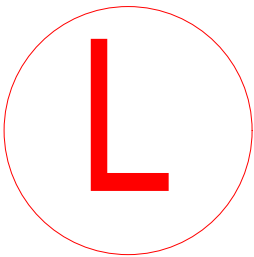


TOP/BOTTOM PANEL: 450*633*17
FROSTY WHITE-1pc

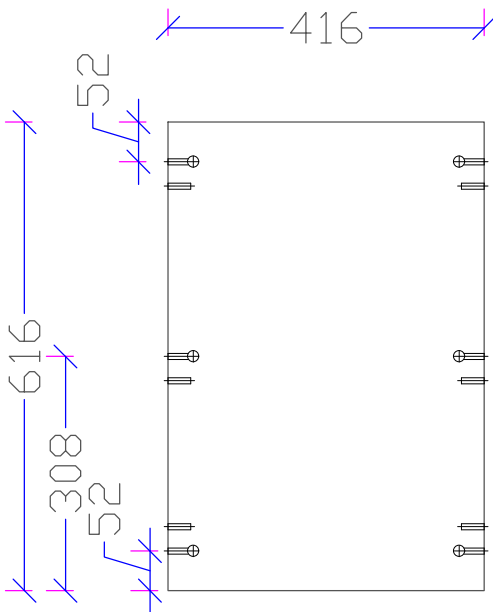

SHELF: 416*616*17
FROSTY WHITE-4pc

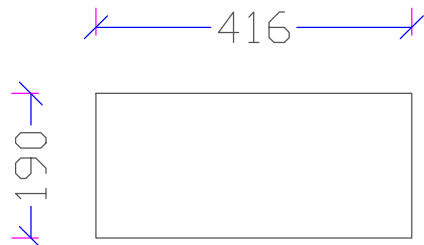


DRAWER: 416*190*17
FROSTY WHITE-2pc

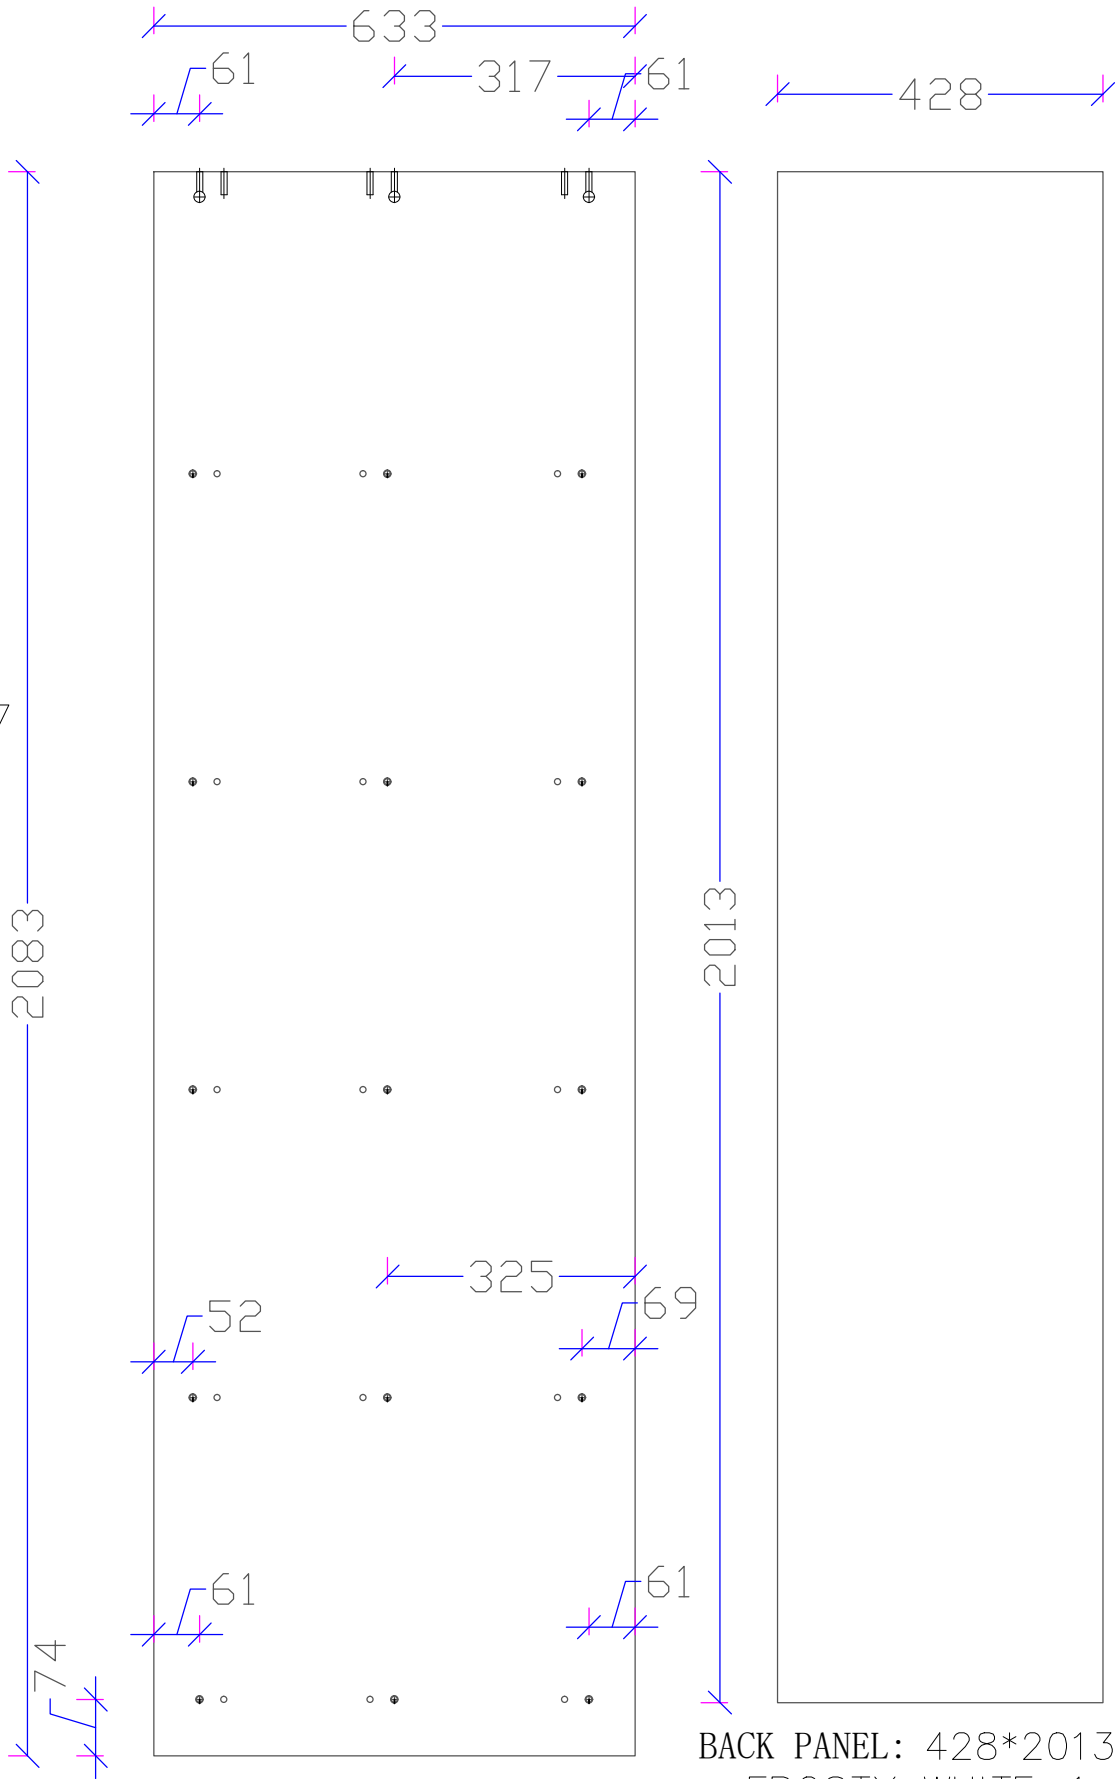


BACK PANEL: 428*2013*09
FROSTY WHITE-1pc

SIDE PANEL: 950*633*17
FROSTY WHITE-2pc


BED : (1584X650X2100)
PRODUCTION DRAWING

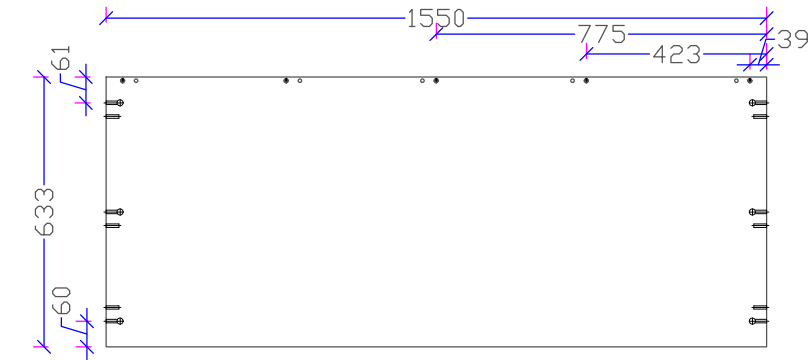


BOTTOM PANEL: 1550*633*17
FROSTY WHITE-1pc

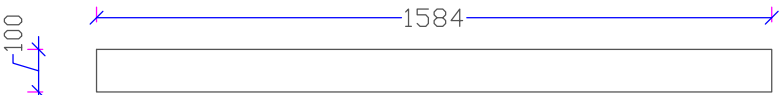


FILLER: 1584*100*17
CASTLE OAK-1pc

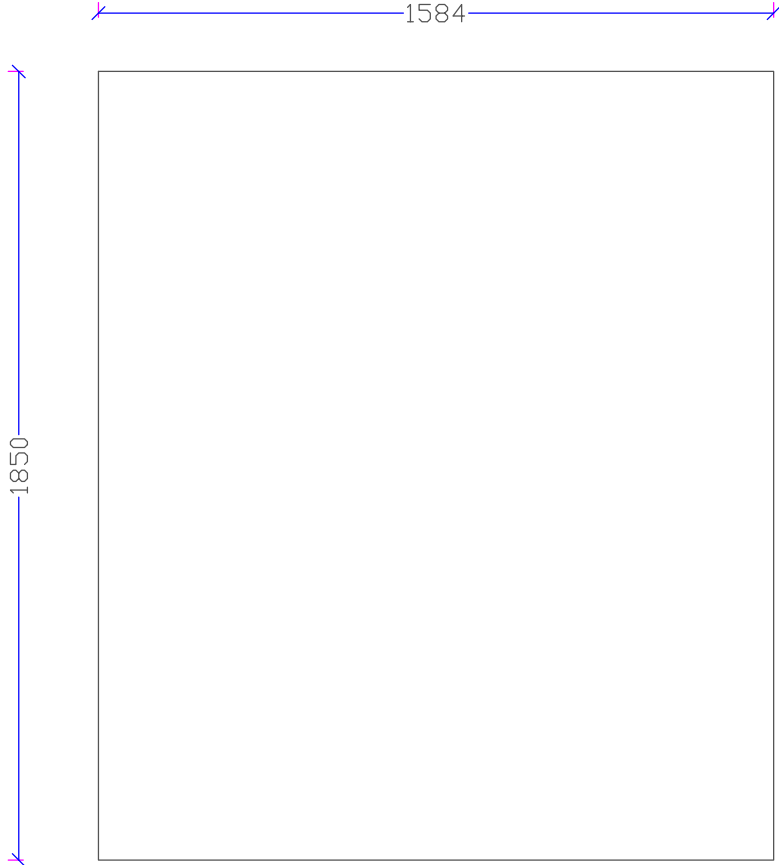


FRONT PANEL: 1584*1850*17
FROSTY WHITE-1pc

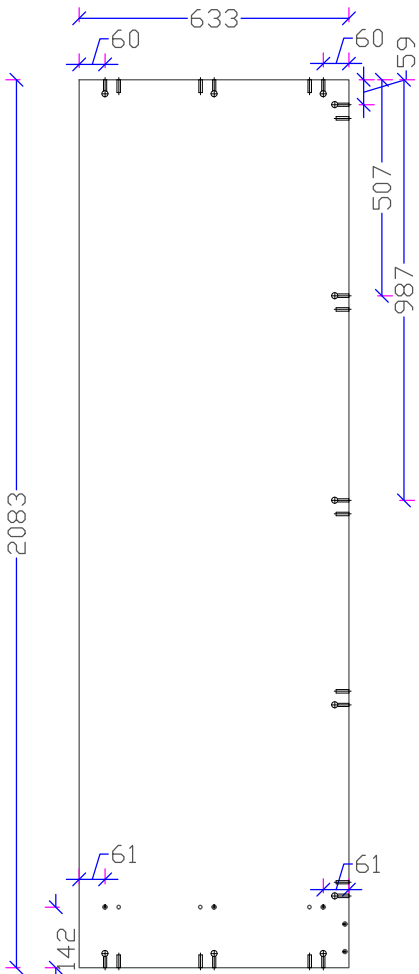


LEG: 633*2083*17
FROSTY WHITE-2pc

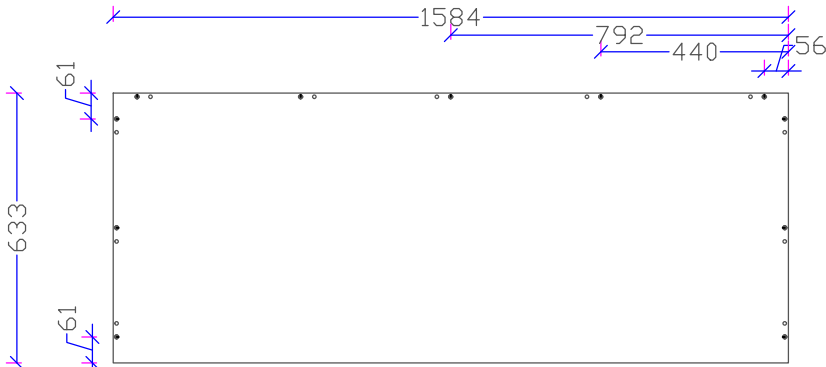

TOP PANEL: 1584*633*17
FROSTY WHITE-1pc

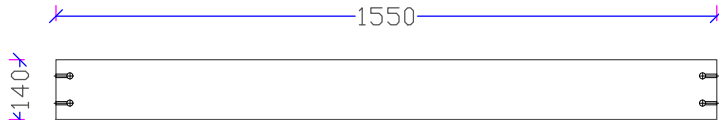

BACK PANEL: 1550*140*17
FROSTY WHITE-2pc

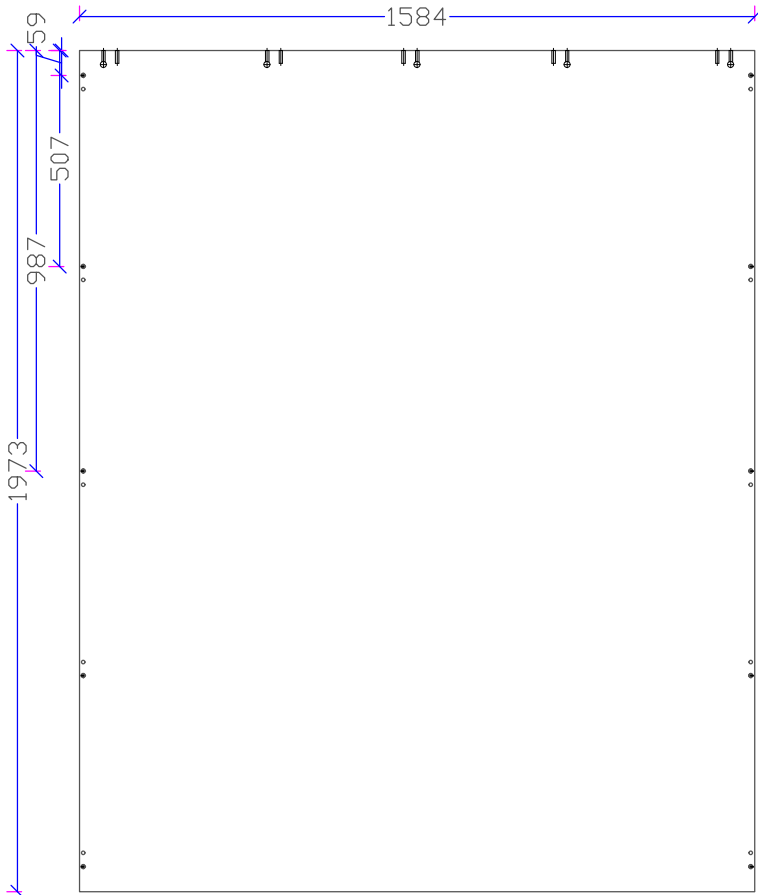

BACK PANEL: 1584*1973*17
FROSTY WHITE-1pc



SATYA INFRA PROMOTERS PVT. LTD.
KBC-3, THIRD FLOOR, SATYA ARCADE, ALAMBAGH, LUCKNOW, 226005.

General Notes:
Do not scale drawing.
Contractors shall verify all dimensions on site prior to construction.
All work shall be carried out in accordance with local authority regulations.
This drawing is copyright to satya infra promoter pvt ltd
Do not copy drawing without prior consent

NOTE:
1-MINIFIX + DOVEL USED FOR JOINERIES AND
BOARD EDGES ARE TREATED WITH PVC EDGE
BANDING.

CLIENT:

		First Issue
rev	date	notes

REVISIONS:

ISSUED FOR CONSTRUCTION

Resource Consent: N/A

Building Consent: N/A

Tender Issue: N/A

Construction Issue:

PROJECT:

LOOM CRAFT



DRAWING TITLE:
OPEN CABINET

SCALE:	N.T.S.
DRAWN BY:RANI	CHECKED:
PRINT DATE: 03/05/2022	PAGE
PROJECT No.	REVISION
	R0
	SHEET No.

WARDROBE CUM BED (1800X650X2100)

M


MATTERS SIZE3'X6'



SATYA INFRA PROMOTERS PVT. LTD.
KBC-3, THRD FLOOR, SATYA ARCADE, ALAMBAGH, LUCKNOW, 226005.

General Notes:
Do not scale drawing.
Contractors shall verify all dimensions on site prior to construction
All work shall be carried out in accordance with local authority regulations.
This drawing is copyright to satya infra promoter pvt ltd
Do not copy drawing without prior consent

NOTE:
1-MINIFIX + DOVEL USED FOR JOINERIES AND
BOARD EDGES ARE TREATED WITH PVC EDGE
BANDING.

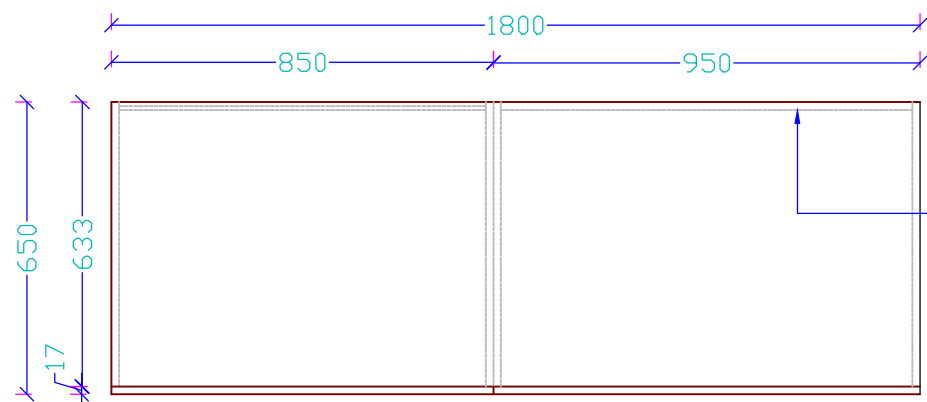


BACK PANEL
17MM THK
FROSTY WHITE

PLAN



REFRENC VIEW

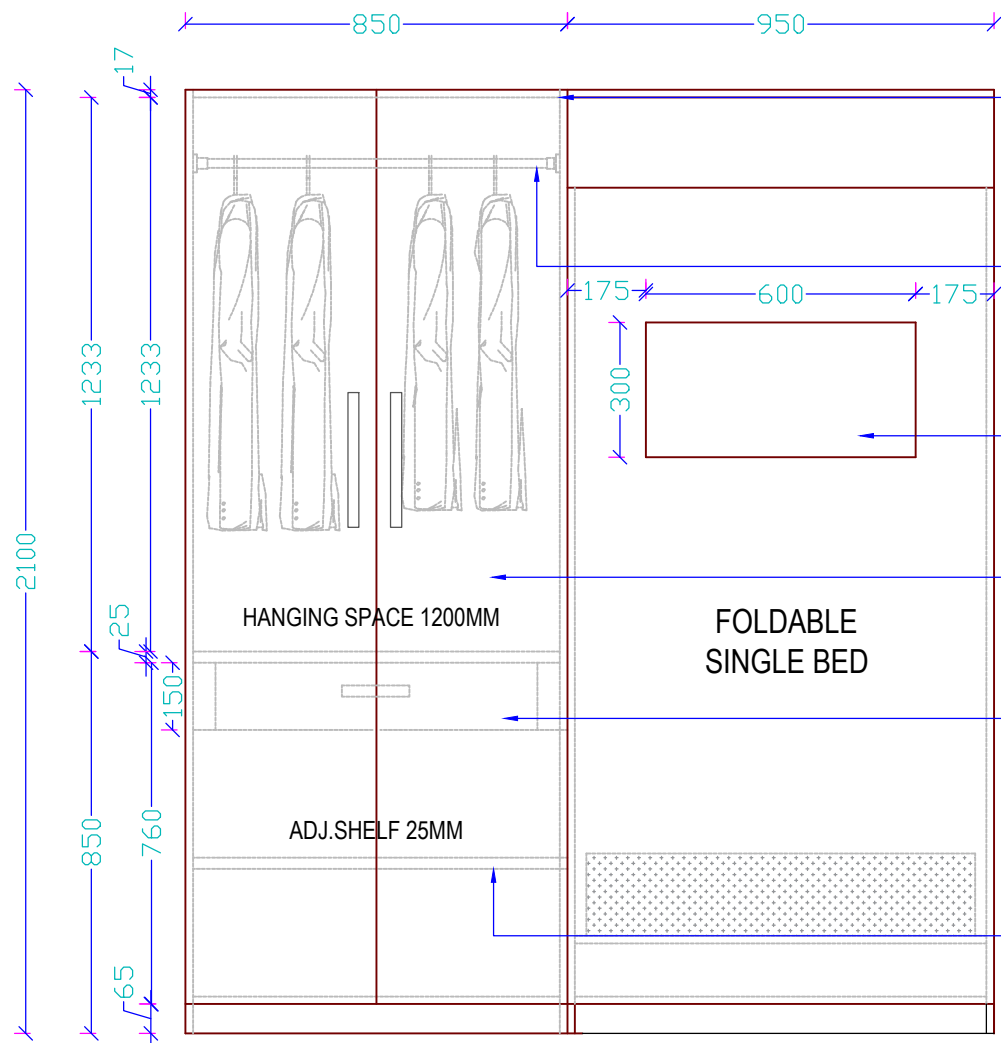

17MM THK FROSTY WHITE

HANGING ROD 25MM DIA

WALLBRACKET FITTING
300MM ACC. TO SIZE

SHUTTER 17MM THK CASTLE OAK

DRAWER 17MM THK FROSTY WHITE

ADJ.SHELF 25MM

FRONT ELEVATION

CLIENT:

		First Issue
rev	date	notes

REVISIONS:


ISSUED FOR CONSTRUCTION
Resource Consent: N/A
Building Consent: N/A
Tender Issue: N/A
Construction Issue:

PROJECT:




DRAWING TITLE:		
WARDROBE		
SCALE: N.T.S.		
DRAWN BY:RANI		CHECKED:
PRINT DATE: 09/02/2022		PAGE
PROJECT No.	REVISION	SHEET No.
	R0	


BED : (950X650X2100)
PRODUCTION DRAWING

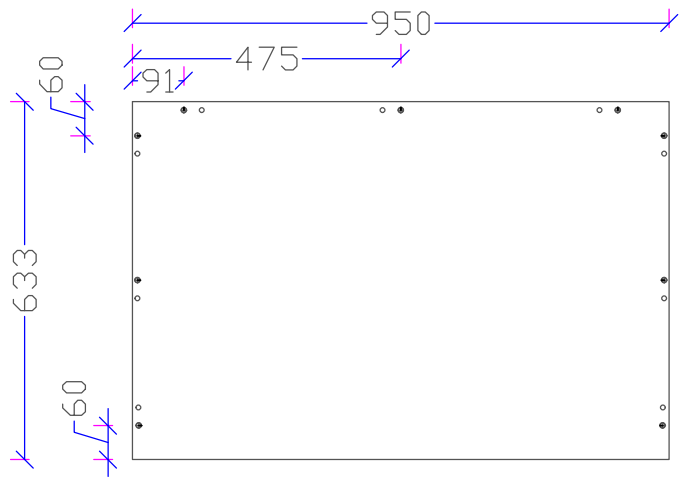


TOP PANEL: 950*633*17
FROSTY WHITE-1pc

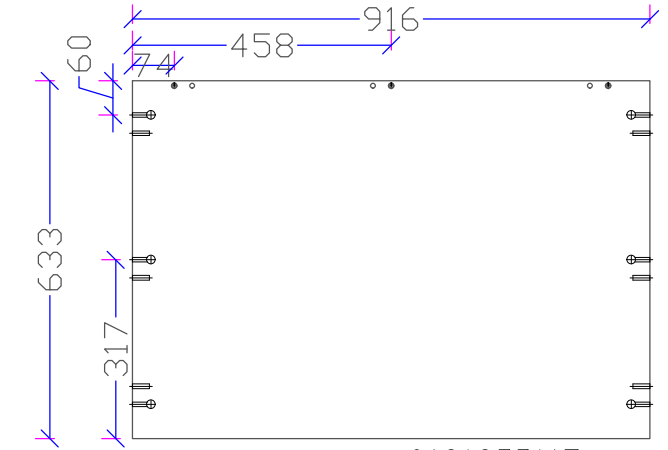


BOTTOM PANEL: 916*633*17
FROSTY WHITE-1pc

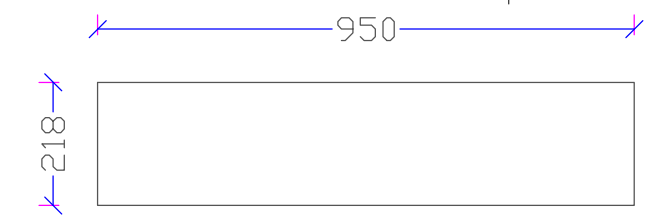


FRONT PANEL: 950*218*17
FROSTY WHITE-1pc

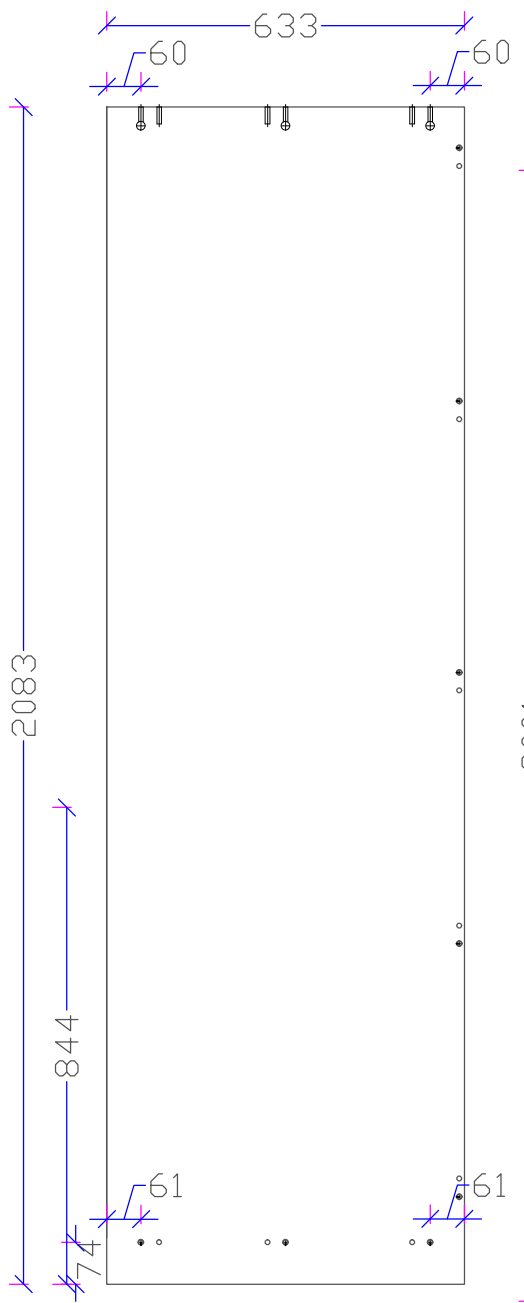

LEG: 633*2083*17
FROSTY WHITE-2pc

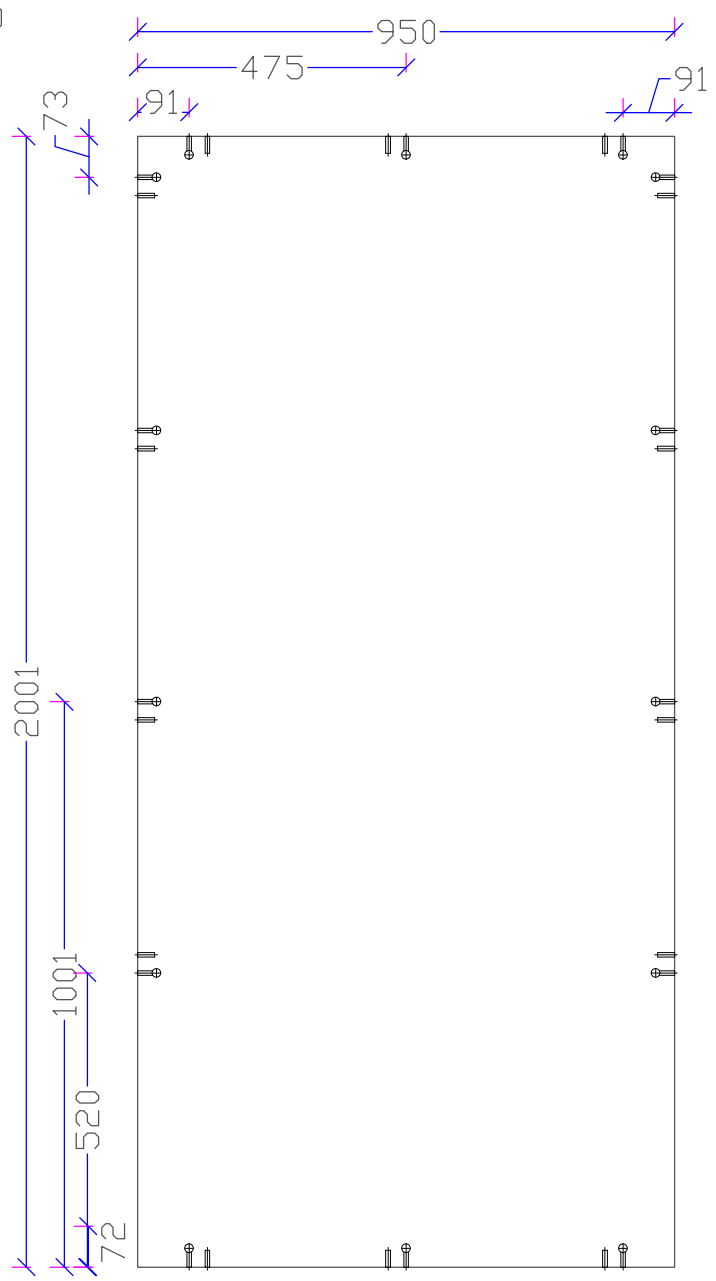

BACK PANEL: 916*2001*17
FROSTY WHITE-1pc

 

FRONT PANEL: 950*2001*17
CASTLE OAK-1pc

General Notes:
Do not scale drawing.
Contractors shall verify all dimensions on site prior to construction.
All work shall be carried out in accordance with local authority regulations.
This drawing is copyright to satya infra promoter pvt ltd
Do not copy drawing without prior consent


NOTE:
1-MINIFIX + DOVEL USED FOR JOINERIES AND
BOARD EDGES ARE TREATED WITH PVC EDGE
BANDING.

CLIENT:		
		First issue
rev	date	notes
REVISIONS:		
ISSUED FOR CONSTRUCTION		
Resource Consent:	N/A	
Building Consent:	N/A	
Tender Issue:	N/A	
Construction Issue:		
PROJECT:		
STUDIO APARTMENT		




DRAWING TITLE: BED		
SCALE:	N.T.S.	
DRAWN BY: RANI	CHECKED:	
PRINT DATE: 19/04/2022	PAGE	
PROJECT No.	REVISION	SHEET No.
	R0	


WARDROBE : (850X650X2100)
PRODUCTION DRAWING

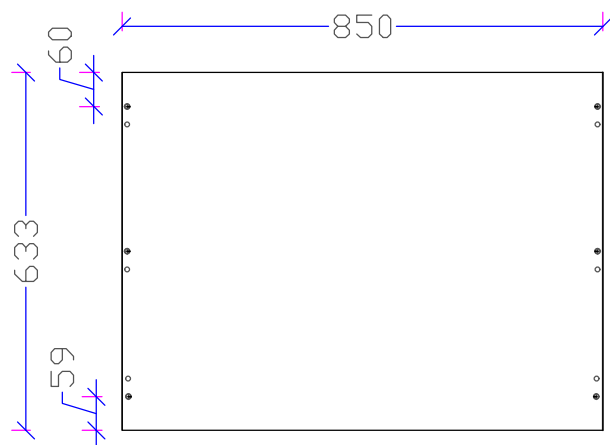


TOP PANEL: 750*533*17
FROSTY WHITE-1pc

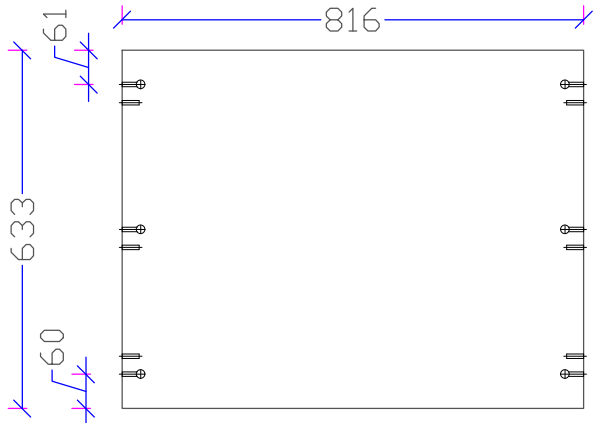


BOTTOM PANEL: 816*583*17
FROSTY WHITE-1pc

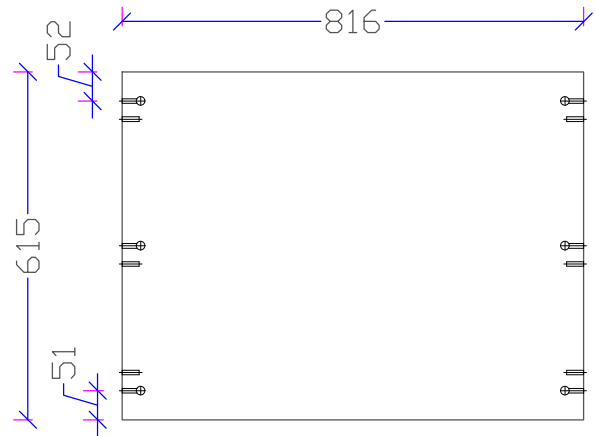


MID PANEL: 816*615*17
FROSTY WHITE-1pc

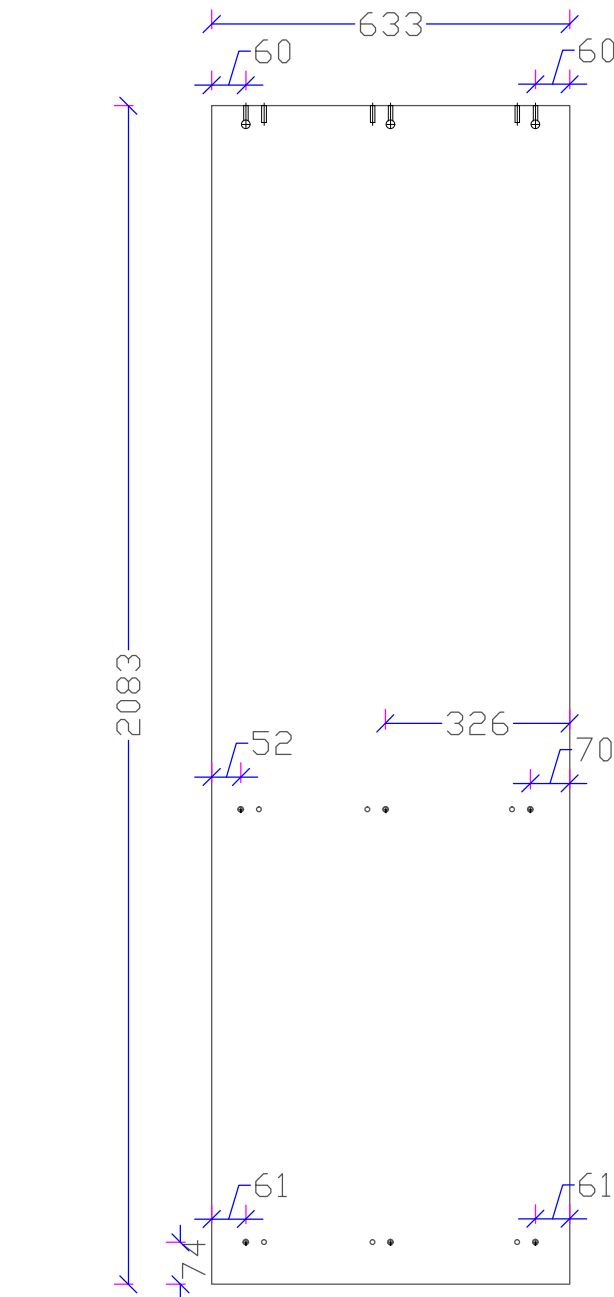


LEG: 633*2083*17
FROSTY WHITE-2pc

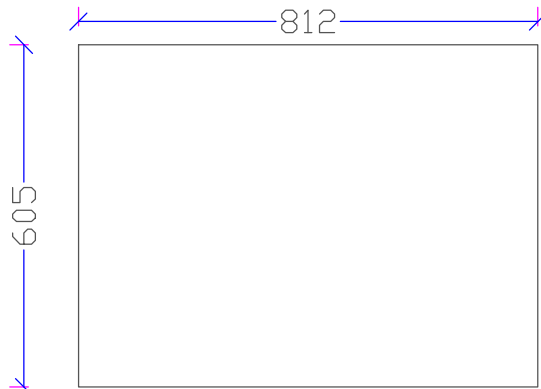

ADJ. SHELF: 812*605*17
FROSTY WHITE-2pc

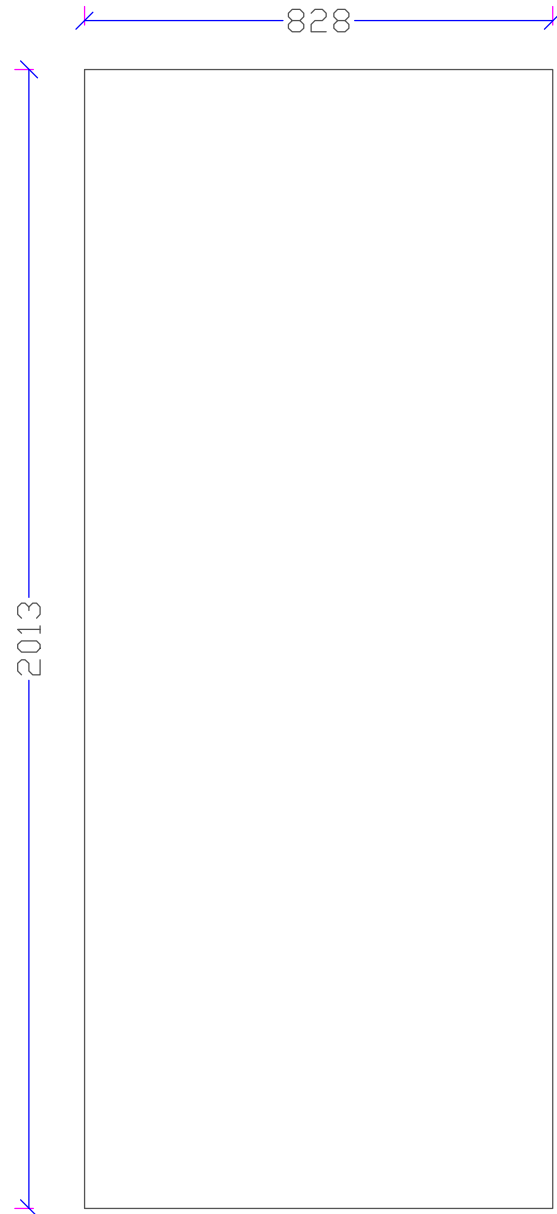

BACK PANEL: 828*2013*09
FROSTY WHITE-1pc

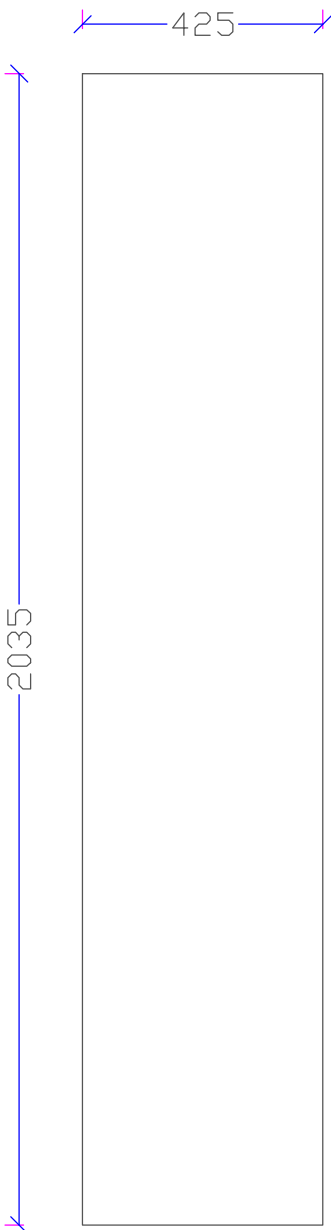

SHUTTER: 425*2035*17
CASTLE OAK-2pc



DRAWER: 716*150*17
FROSTY WHITE-1pc



SATYA INFRA PROMOTERS PVT. LTD.
KBC-3, THIRD FLOOR, SATYA ARCADE, ALAMBAGH, LUCKNOW, 226005.

General Notes:
Do not scale drawing.
Contractors shall verify all dimensions on site prior to construction.
All work shall be carried out in accordance with local authority regulations.
This drawing is copyright to satya infra promoter pvt ltd
Do not copy drawing without prior consent

NOTE:
1-MINIFIX + DOVEL USED FOR JOINERIES AND
BOARD EDGES ARE TREATED WITH PVC EDGE
BANDING.

CLIENT:

		First Issue
rev	date	notes

REVISIONS:

ISSUED FOR CONSTRUCTION	
Resource Consent:	N/A
Building Consent:	N/A
Tender Issue:	N/A
Construction Issue:	

PROJECT:

STUDIO APARTMENT



DRAWING TITLE: WARDROBE		
SCALE: N.T.S.		
DRAWN BY: RANI		CHECKED:
PRINT DATE: 19/04/2022		PAGE
PROJECT No.	REVISION	SHEET No.
	RO	

DISPLAY CABINET : (900X300X2100)




SATYA INFRA PROMOTERS PVT. LTD.
KBC-3, THIRD FLOOR, SATYA ARCADE, ALAMBAGH, LUCKNOW, 226005.

General Notes:
Do not scale drawing.
Contractors shall verify all dimensions on site prior to construction.
All work shall be carried out in accordance with local authority regulations.
This drawing is copyright to satya infra promoter pvt ltd
Do not copy drawing without prior consent

NOTE:
1-MINIFIX + DOVEL USED FOR JOINERIES AND
BOARD EDGES ARE TREATED WITH PVC EDGE
BANDING.

REFERENCE VIEW

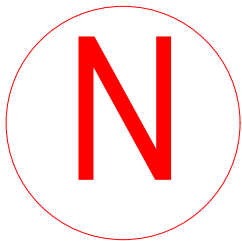

CLIENT:

		First issue
rev	date	notes


REVISIONS:

ISSUED FOR CONSTRUCTION		
Resource Consent:	N/A	
Building Consent:	N/A	
Tender Issue:	N/A	
Construction Issue:		


PROJECT:




DRAWING TITLE:		
SHUTTER DISPLAY CABINET		
SCALE: N.T.S.		
DRAWN BY: RANI		CHECKED:
PRINT DATE: 14/03/2022	PAGE	
PROJECT No.	REVISION	SHEET No.
	R0	

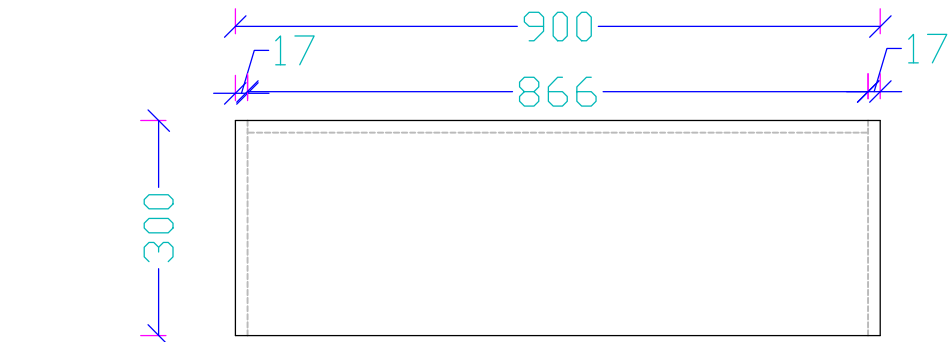

PLAN

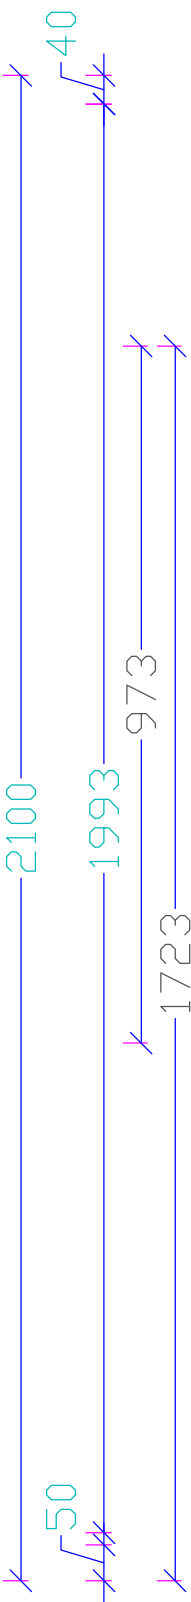


FRONT ELEVATION

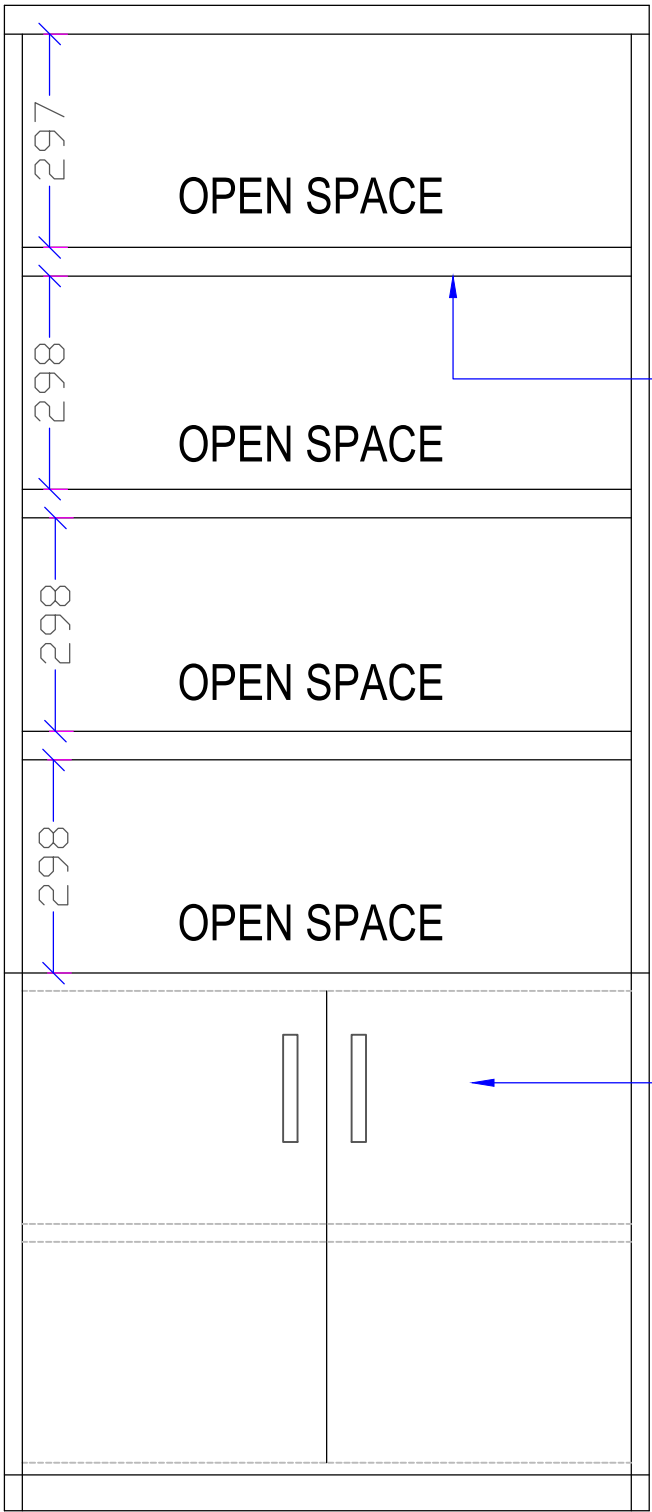

40MM THK FROSTY WHITE



SHUTTER 17MM THK CASTLE OAK WITH SS HANDLE 6"

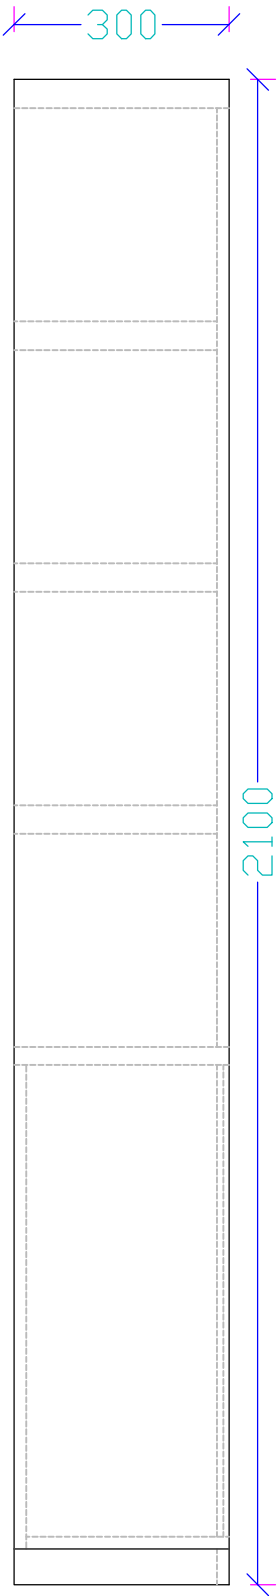


SIDE ELEVATION

DISPLAY CABINET : (900X300X2100)


PRODUCTION DRAWING

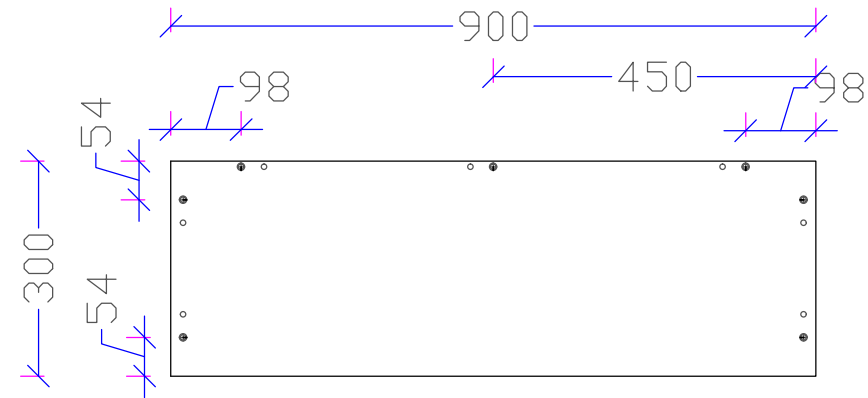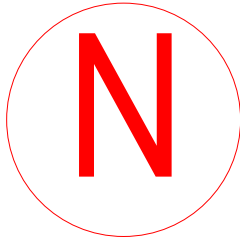


TOP PANEL: 900*300*40
FROSTY WHITE-1pc

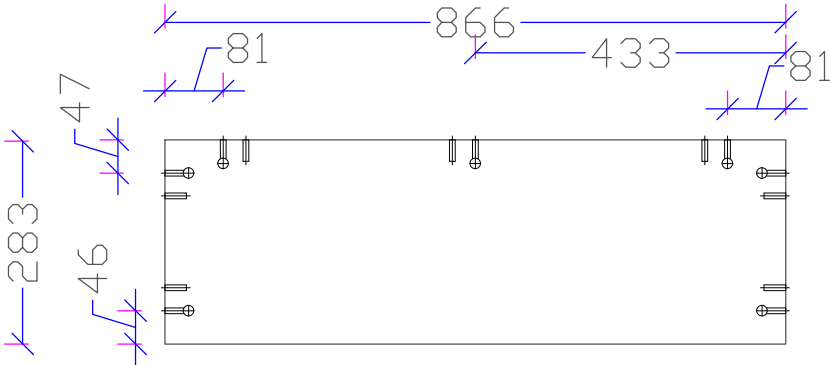


SHELF: 866*283*40
FROSTY WHITE-3pc

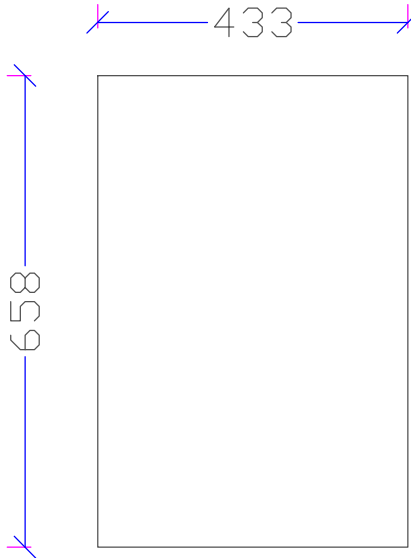


SHUTTER: 433*658*17
FROSTY WHITE-2pc

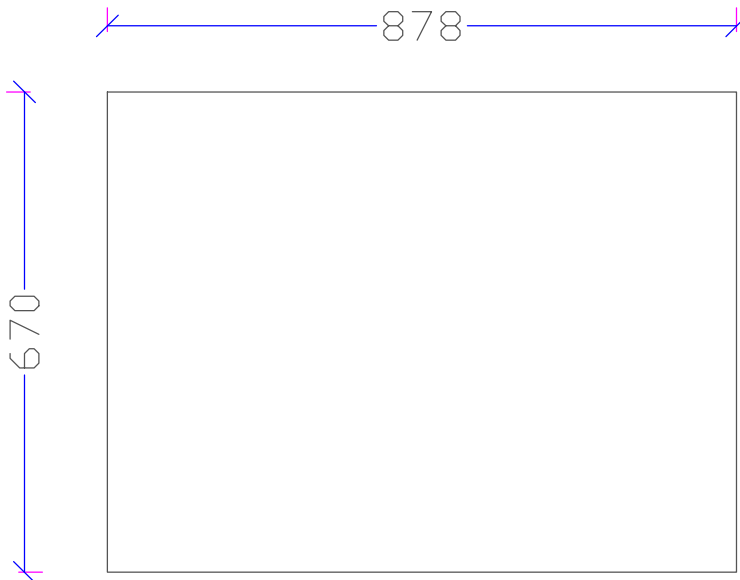


BACK PANEL: 878*670*09
FROSTY WHITE-1pc

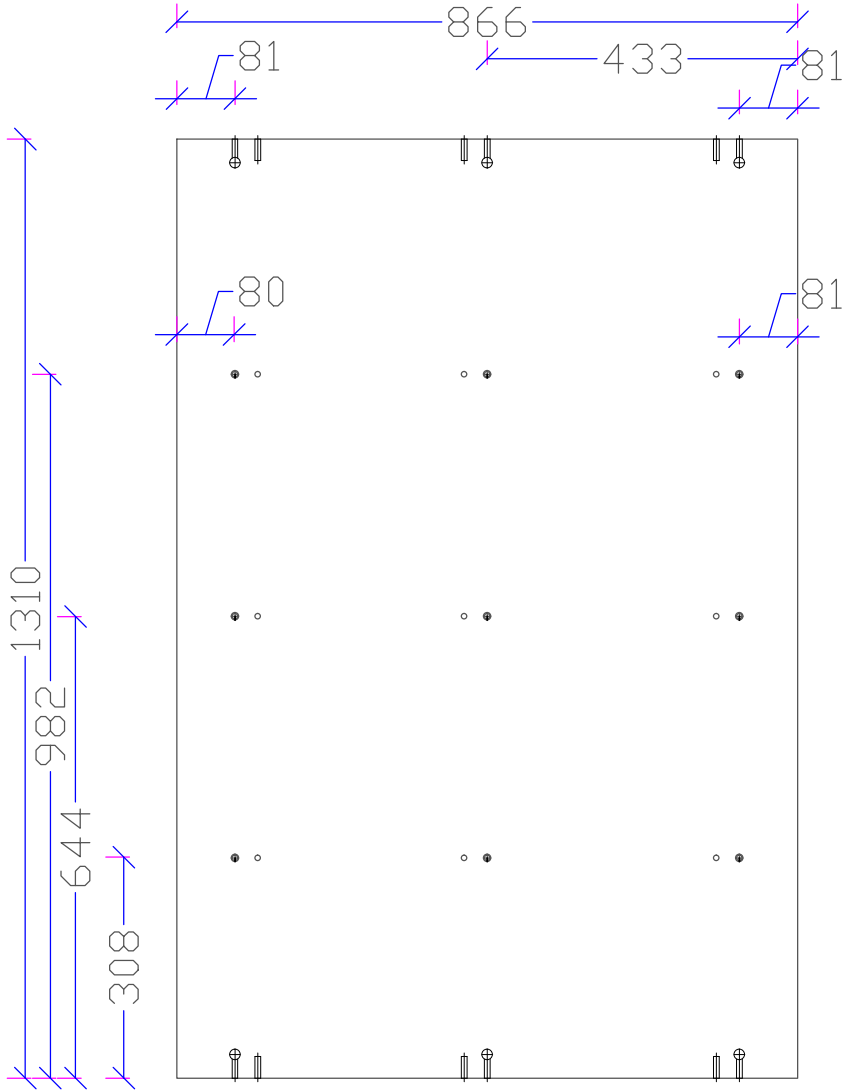

BACK PANEL: 866*1316*17
FROSTY WHITE-1pc

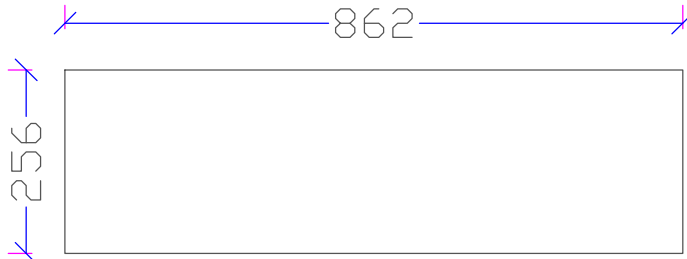

ADJ. SHELF: 862*256*25
FROSTY WHITE-1pc

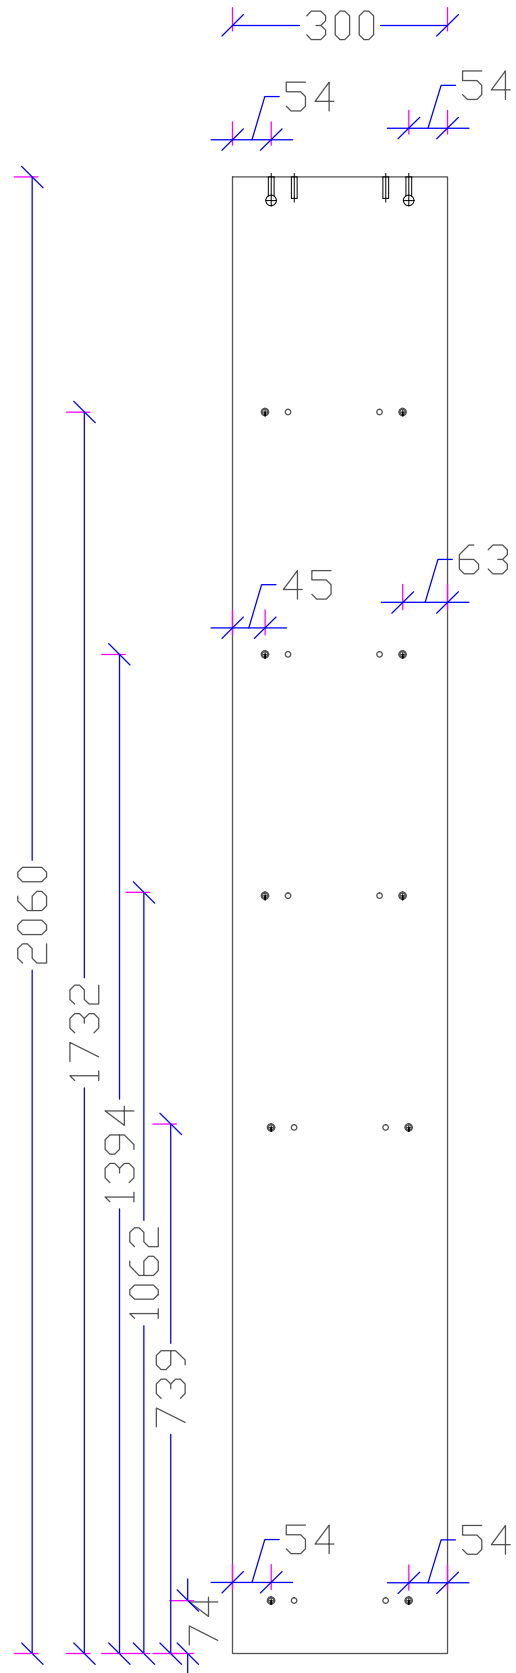

TOP PANEL: 300*2060*25
FROSTY WHITE-2pc



SATYA INFRA PROMOTERS PVT. LTD.
KBC-3, THRD FLOOR, SATYA ARCADE, ALAMBAGH, LUCKNOW, 226005.

General Notes:
Do not scale drawing.
Contractors shall verify all dimensions on site prior to construction.
All work shall be carried out in accordance with local authority regulations.
This drawing is copyright to satya infra promoter pvt ltd
Do not copy drawing without prior consent

NOTE:
1-MINIFIX + DOVEL USED FOR JOINERIES AND
BOARD EDGES ARE TREATED WITH PVC EDGE
BANDING.

CLIENT:

rev	date	notes
		First Issue

REVISIONS:


ISSUED FOR CONSTRUCTION
Resource Consent: N/A
Building Consent: N/A
Tender Issue: N/A
Construction Issue:

PROJECT:




DRAWING TITLE:		
SHUTTER DISPLAY CABINET		
SCALE:	N.T.S.	
DRAWN BY: RANI	CHECKED:	
PRINT DATE: 14/03/2022	PAGE	
PROJECT No.	REVISION	SHEET No.
	R0	

CENTER TABLE
(1200X600X450)

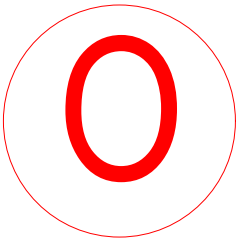

General Notes:
Do not scale drawing.
Contractors shall verify all dimensions on site prior to construction.
All work shall be carried out in accordance with local authority regulations.
This drawing is copyright to satya infra promoter pvt ltd
Do not copy drawing without prior consent


NOTE:
1-MINIFIX + DOVEL USED FOR JOINERIES AND BOARD EDGES ARE TREATED WITH PVC EDGE BANDING.

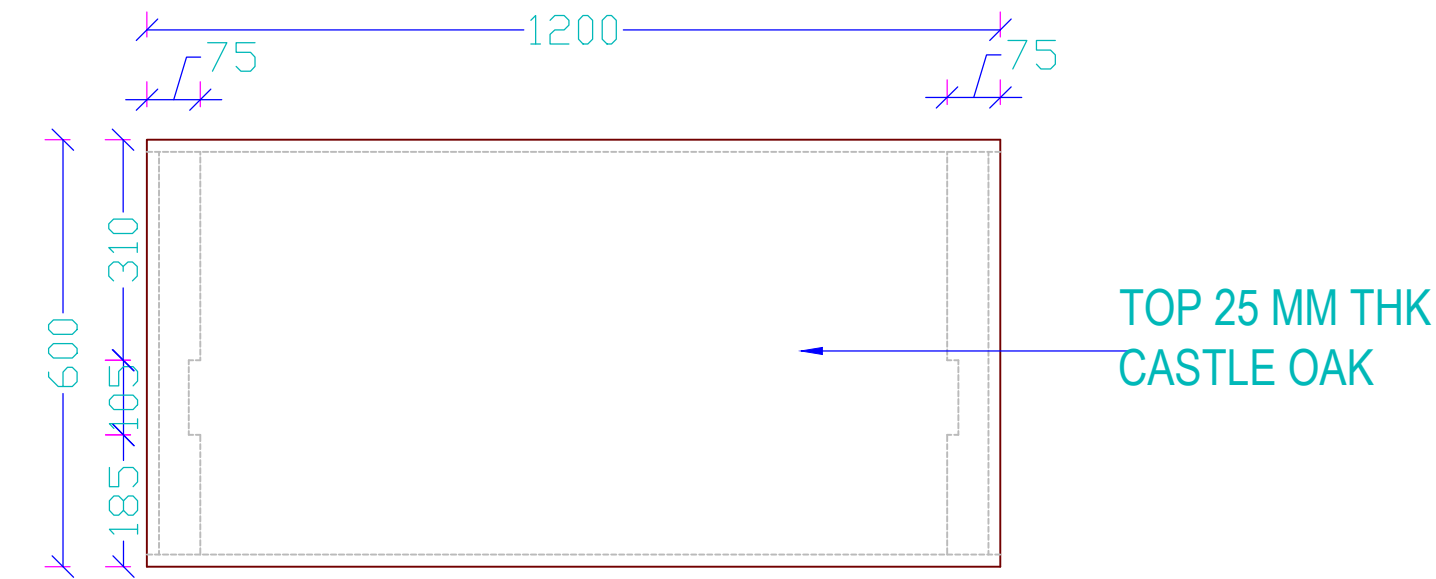


PLAN



REFRENC VIEW

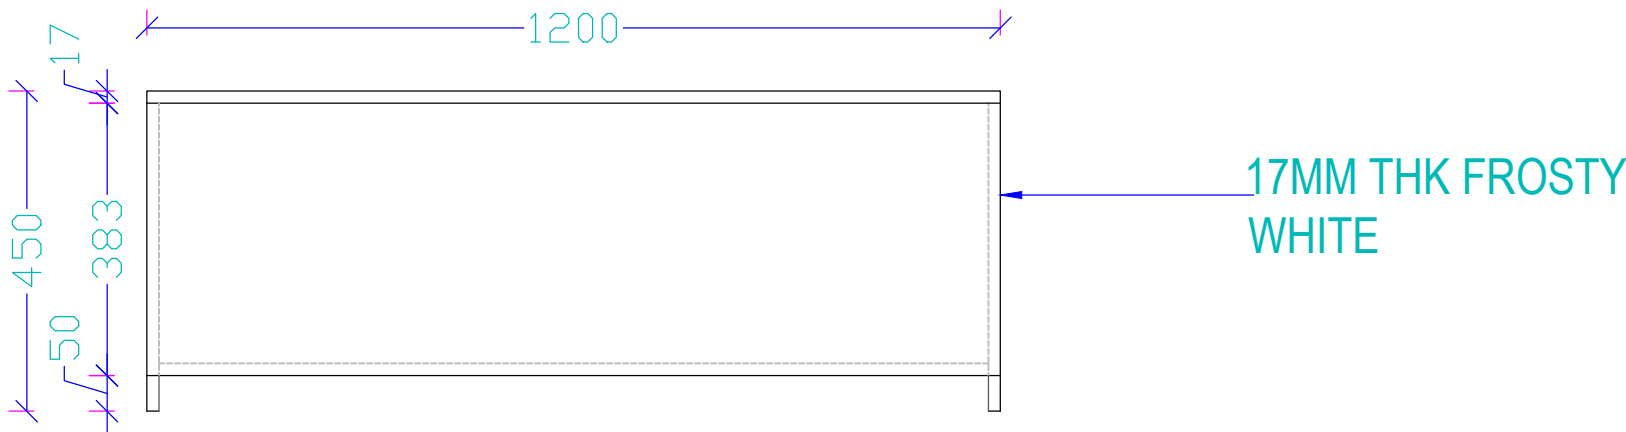

ELEVATION


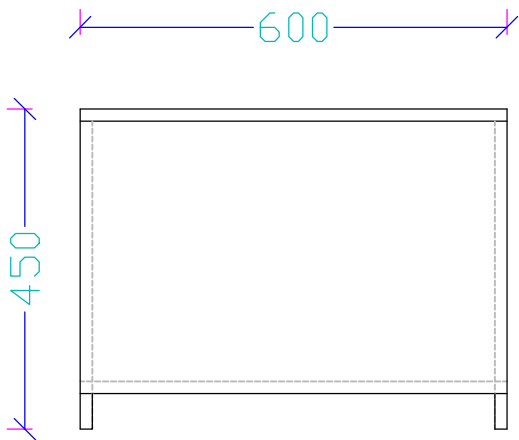


SIDE ELEVATION


CLIENT:		
		First Issue
rev	date	notes
REVISIONS:		
ISSUED FOR CONSTRUCTION		
Resource Consent:		N/A
Building Consent:		N/A
Tender Issue:		N/A
Construction Issue:		
PROJECT:		

CENTER TABLE


(1200X600X450)

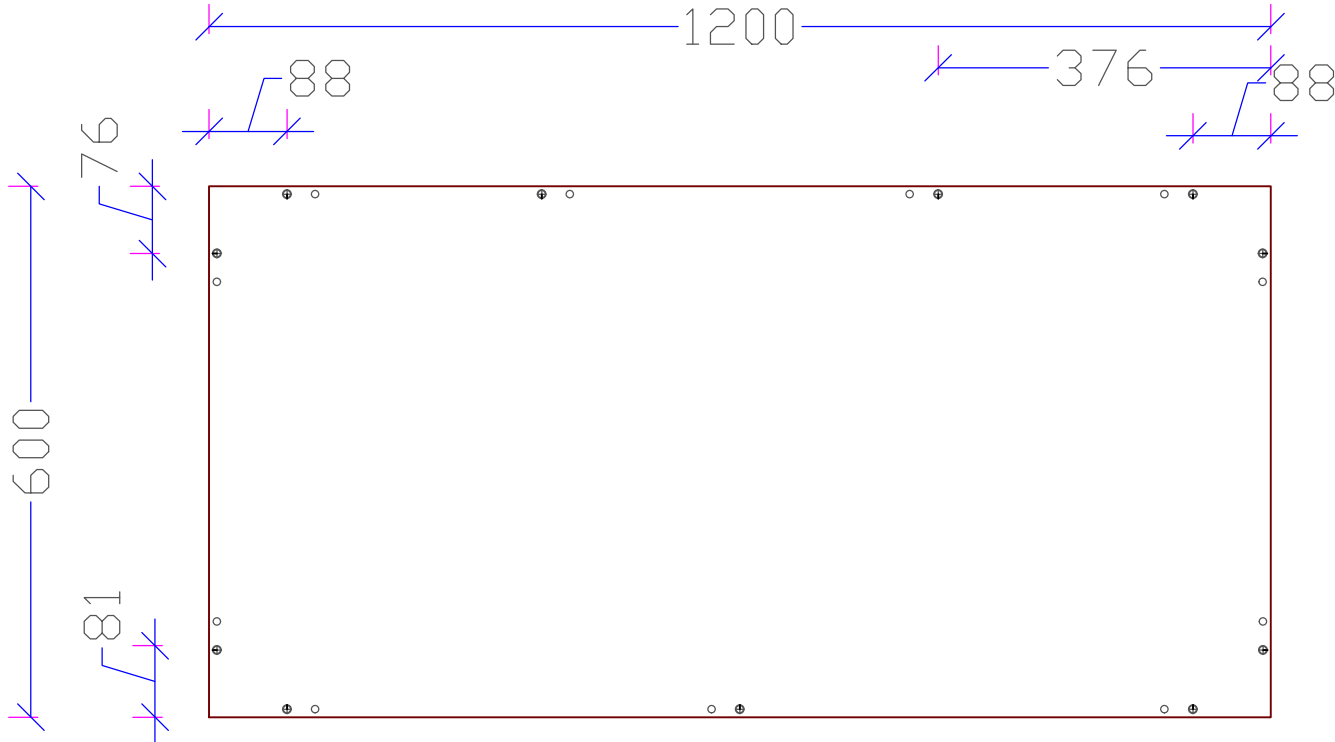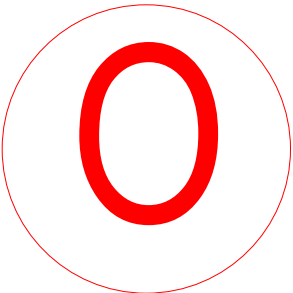

TOP PANEL: 1200*600*17
CASTLE OAK-1pc

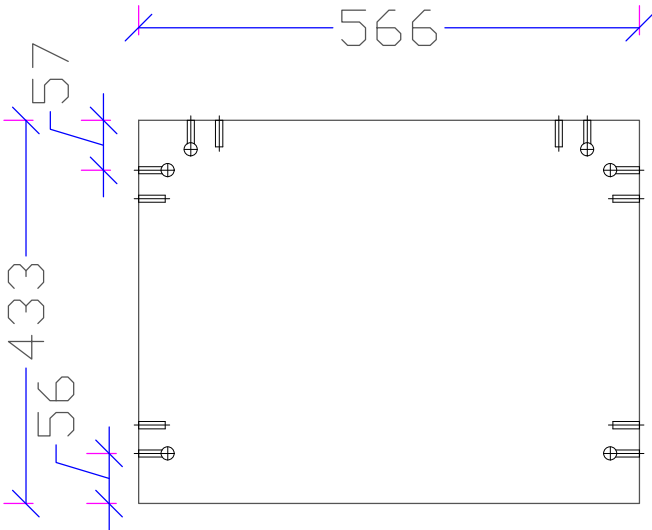

SIDE PANEL: 566*433*17
FROSTY WHITE-2pc

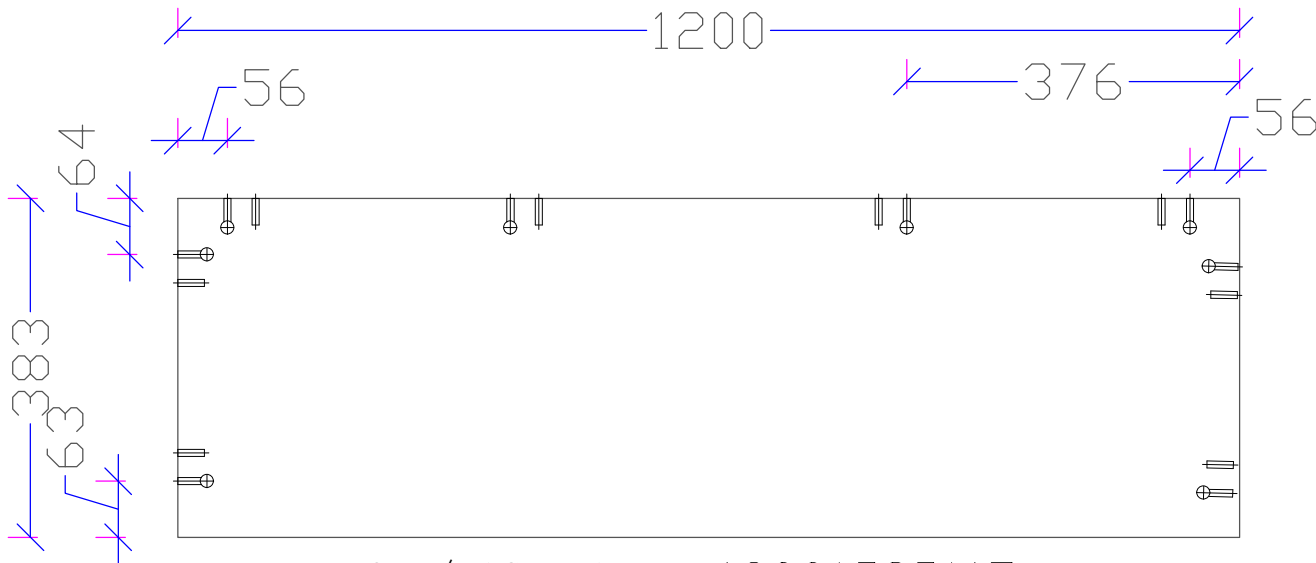

FRONT/BACK PANEL: 1200*383*17
FROSTY WHITE-2pc

General Notes:
Do not scale drawing.
Contractors shall verify all dimensions on site prior to construction.
All work shall be carried out in accordance with local authority regulations.
This drawing is copyright to satya infra promoter pvt ltd
Do not copy drawing without prior consent

NOTE:
1-MINIFIX + DOVEL USED FOR JOINERIES AND
BOARD EDGES ARE TREATED WITH PVC EDGE
BANDING.

CLIENT:

		First Issue
rev	date	notes

REVISIONS:


ISSUED FOR CONSTRUCTION
Resource Consent: N/A
Building Consent: N/A
Tender Issue: N/A
Construction Issue:

PROJECT:


DRAWING TITLE:		
CENTER TABLE		
SCALE: N.T.S.		
DRAWN BY: RANI		CHECKED:
PRINT DATE: 14/03/2022		PAGE
PROJECT No.	REVISION	SHEET No.
	R0	

WARDROBE CUM STUDY TABLE
(1800X650X2100)

P

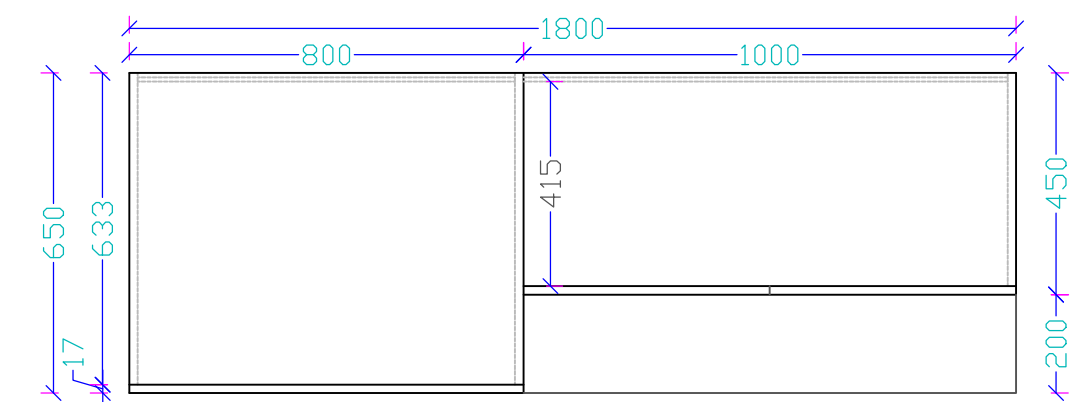

PLAN

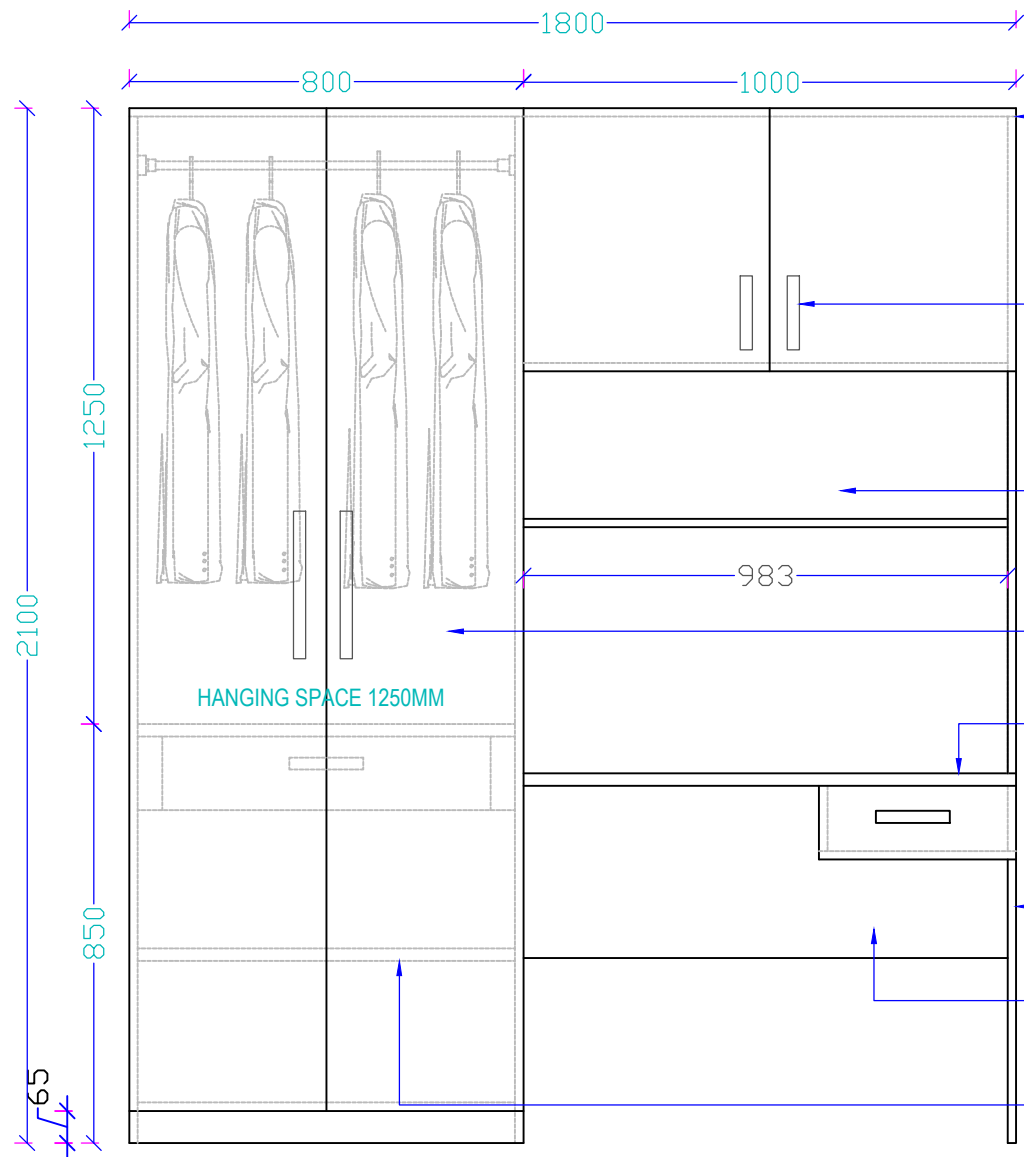

FRONT ELEVATION

TOP 17MM THK
FROSTY WHITE

SHUTTER 17MM
THK CASTLE OAK
4INCH HANDLE

OPEN SPACE
FROSTY WHITE

SHUTTER 17MM
THK CASTLE OAK

TOP 25MM THK
CASTLE OAK

SIDE LEG 17MM THK
FROSTY WHITE

MODESTY 17MM
FROSTY WHITE

ADJ.SHELF 25MM

REFERENCE VIEW



SATYA INFRA PROMOTERS PVT. LTD.
KBC-3, THIRD FLOOR, SATYA ARCADE, ALAMBAGH, LUCKNOW, 226005.

General Notes:
Do not scale drawing.
Contractors shall verify all dimensions on site prior to construction
All work shall be carried out in accordance with local authority
regulations.
This drawing is copyright to satya infra promoter pvt ltd
Do not copy drawing without prior consent

NOTE:
1-MINIFIX + DOVEL USED FOR JOINERIES AND
BOARD EDGES ARE TREATED WITH PVC EDGE
BANDING.

CLIENT:

rev	date	notes
		First Issue

REVISIONS:

ISSUED FOR CONSTRUCTION

Resource Consent: N/A

Building Consent: N/A

Tender Issue: N/A

Construction Issue:

PROJECT:



DRAWING TITLE:
WARDROBE CUM
STUDY TABLE

SCALE: N.T.S.

DRAWN BY:RANI CHECKED:


PRINT DATE: 06/05/2022 PAGE

PROJECT No. REVISION SHEET No.

R1

WARDROBE CUM STUDY TABLE
(1800X650X2100)

P

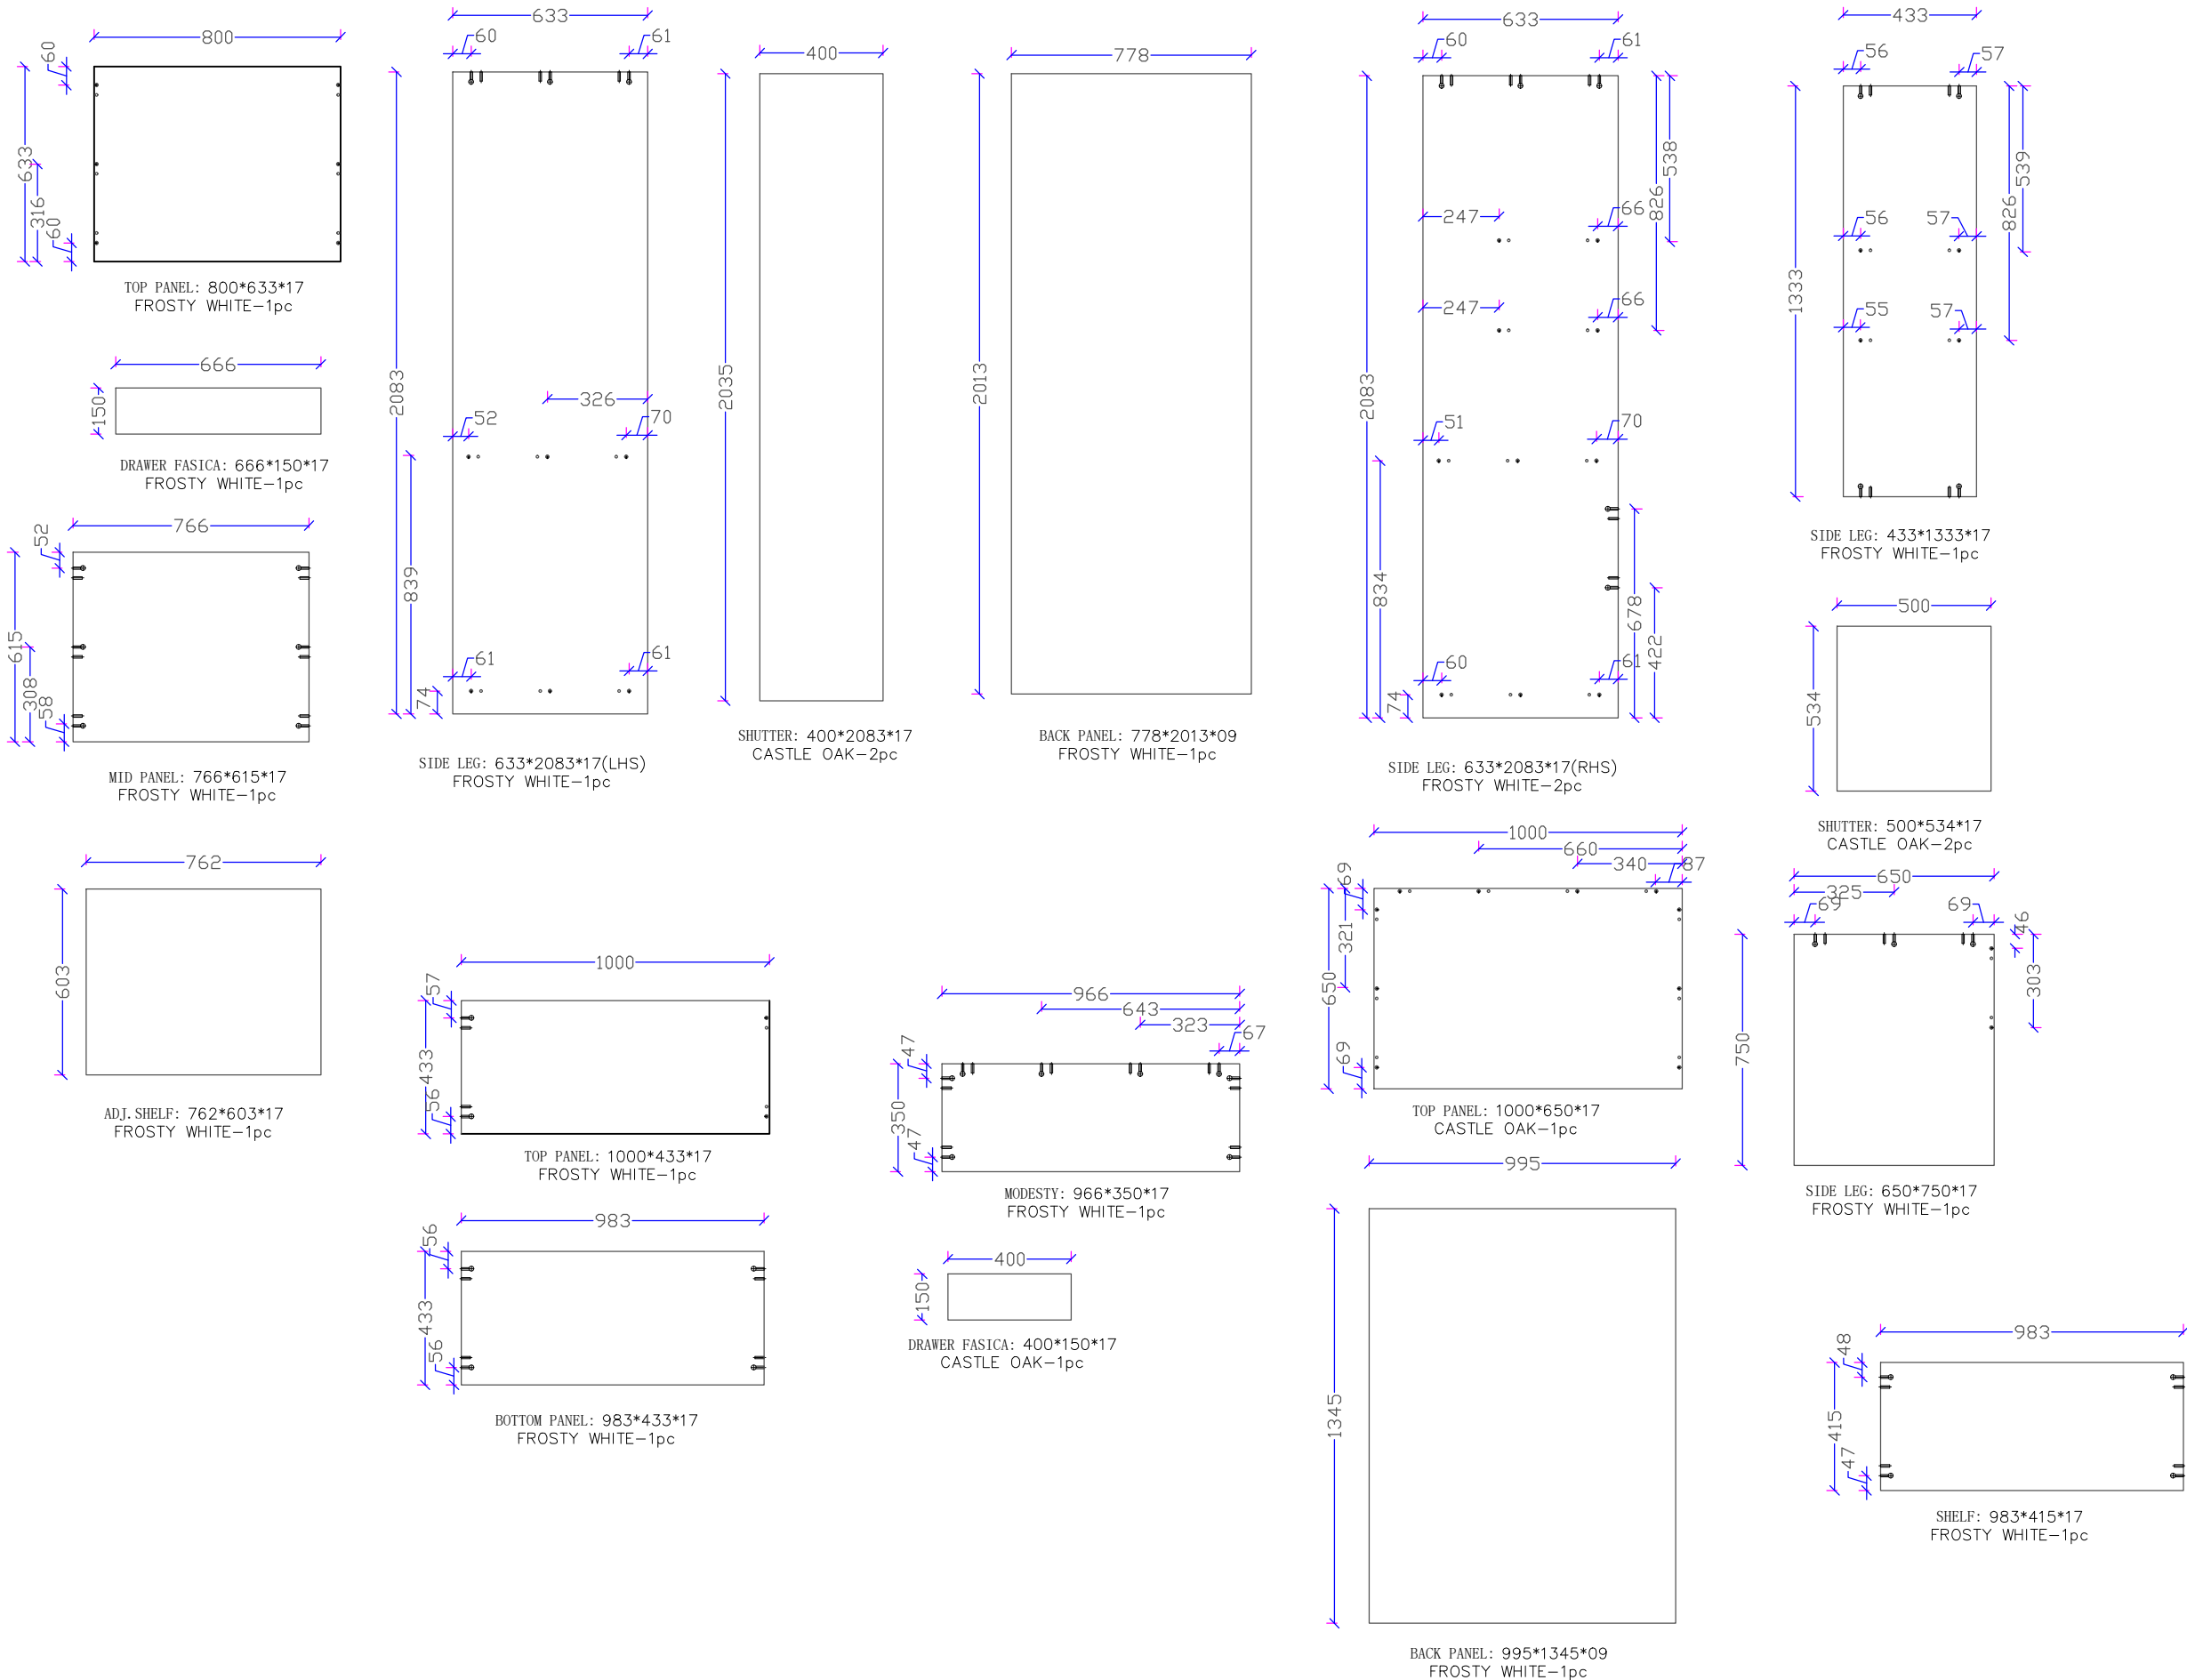

SATYA INFRA PROMOTERS PVT. LTD.
KBC-3, THIRD FLOOR, SATYA ARCADE, ALAMBAGH, LUCKNOW, 226005.

General Notes:
Do not scale drawing.
Contractors shall verify all dimensions on site prior to construction.
All work shall be carried out in accordance with local authority regulations.
This drawing is copyright to satya infra promoter pvt ltd
Do not copy drawing without prior consent

NOTE:
1-MINIFIX + DOVEL USED FOR JOINERIES AND
BOARD EDGES ARE TREATED WITH PVC EDGE
BANDING.

CLIENT:

		First Issue
rev	date	notes

REVISIONS:

ISSUED FOR CONSTRUCTION

Resource Consent: N/A

Building Consent: N/A

Tender Issue: N/A

Construction Issue:

PROJECT:



DRAWING TITLE:
WARDROBE CUM
STUDY TABLE

SCALE: N.T.S.

DRAWN BY:RANI CHECKED:

PRINT DATE: 11/02/2022 PAGE

PROJECT No. REVISION SHEET No.

R0