





KIDS ROOM BED(970X1900X1200)  
FP-BD-20-PB-FW-0.97

E



REFERENCE VIEW

SIDE TABLE  
(450X400X450)  
FP-02-PB-FW-0.45

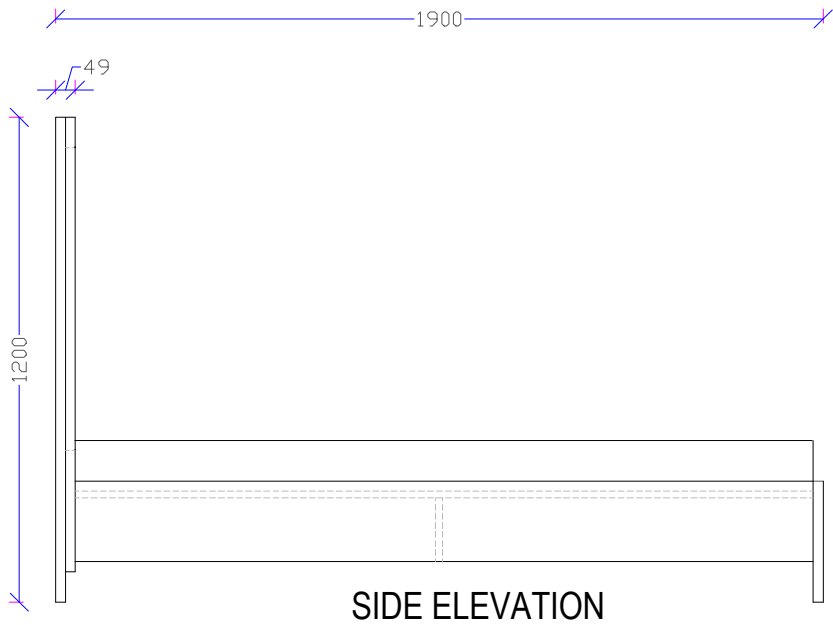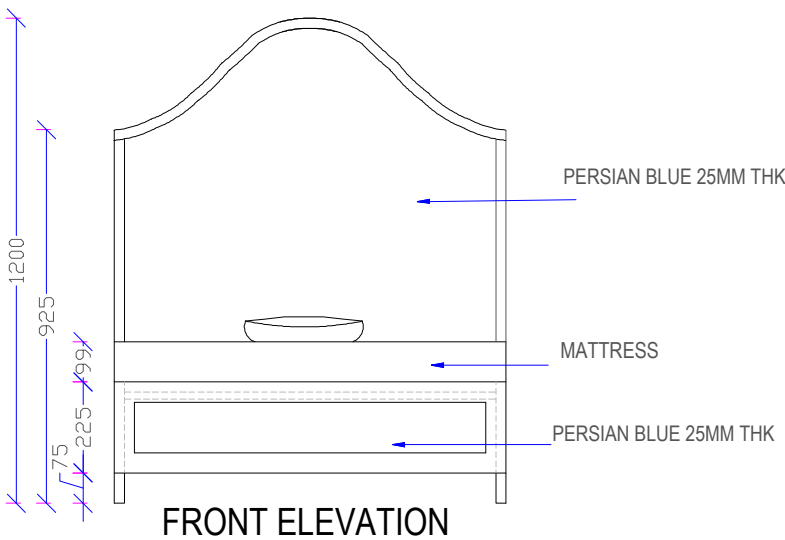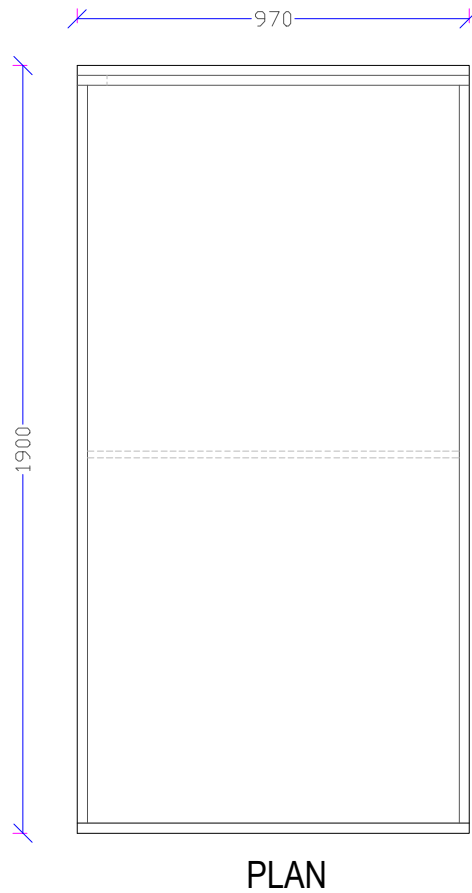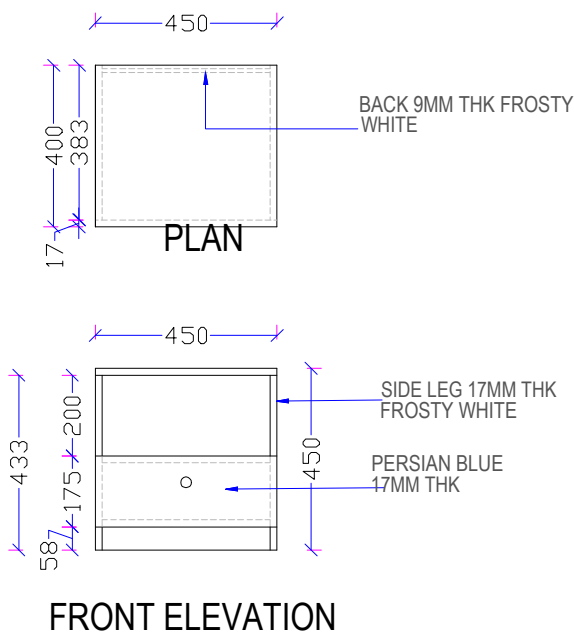

NOTE:  
AS PER IMAGE HEAD BOARD  
PATTERN MADE (BY AKBAR SIR)  
6X3 FEET MATTRESS SIZE



SATYA INFRA PROMOTERS PVT. LTD.  
KBC-3, THIRD FLOOR, SATYA ARCADE, ALAMBAGH, LUCKNOW, 226005.

General Notes:  
Do not scale drawing.  
Contractors shall verify all dimensions on site prior to construction.  
All work shall be carried out in accordance with local authority regulations.  
This drawing is copyright to satya infra promoter pvt ltd  
Do not copy drawing without prior consent

NOTE:  
1-MINIFIX + DOVEL USED FOR JOINERIES AND  
BOARD EDGES ARE TREATED WITH PVC EDGE  
BANDING.

CLIENT:

rev	date	notes
		First Issue

REVISIONS:

ISSUED FOR CONSTRUCTION

Resource Consent: N/A

Building Consent: N/A

Tender Issue: N/A

Construction Issue:

PROJECT:



DRAWING TITLE:

BED

SCALE: N.T.S.

DRAWN BY: RANI

CHECKED:

PRINT DATE: 13/07/2022

PAGE

PROJECT No.

REVISION

SHEET No.

R0

KIDS ROOM BED(970X1900X1200)  
FP-BD-20-PB-FW-0.97

E



SATYA INFRA PROMOTERS PVT. LTD.  
KBC-3, THIRD FLOOR, SATYA ARCADE, ALAMBAGH, LUCKNOW, 226005.

General Notes:  
Do not scale drawing.  
Contractors shall verify all dimensions on site prior to construction.  
All work shall be carried out in accordance with local authority regulations.  
This drawing is copyright to satya infra promoter pvt ltd  
Do not copy drawing without prior consent

NOTE:  
1-MINIFIX + DOVEL USED FOR JOINERIES AND  
BOARD EDGES ARE TREATED WITH PVC EDGE  
BANDING.

CLIENT:

		First Issue

rev	date	notes
-----	------	-------


REVISIONS:

ISSUED FOR CONSTRUCTION  
Resource Consent: N/A  
Building Consent: N/A  
Tender Issue: N/A  
Construction Issue:

PROJECT:



DRAWING TITLE: BED		
SCALE: N.T.S.		
DRAWN BY: RANI		CHECKED:
PRINT DATE: 13/07/2022	PAGE	
PROJECT No.	REVISION	SHEET No.
	R0	

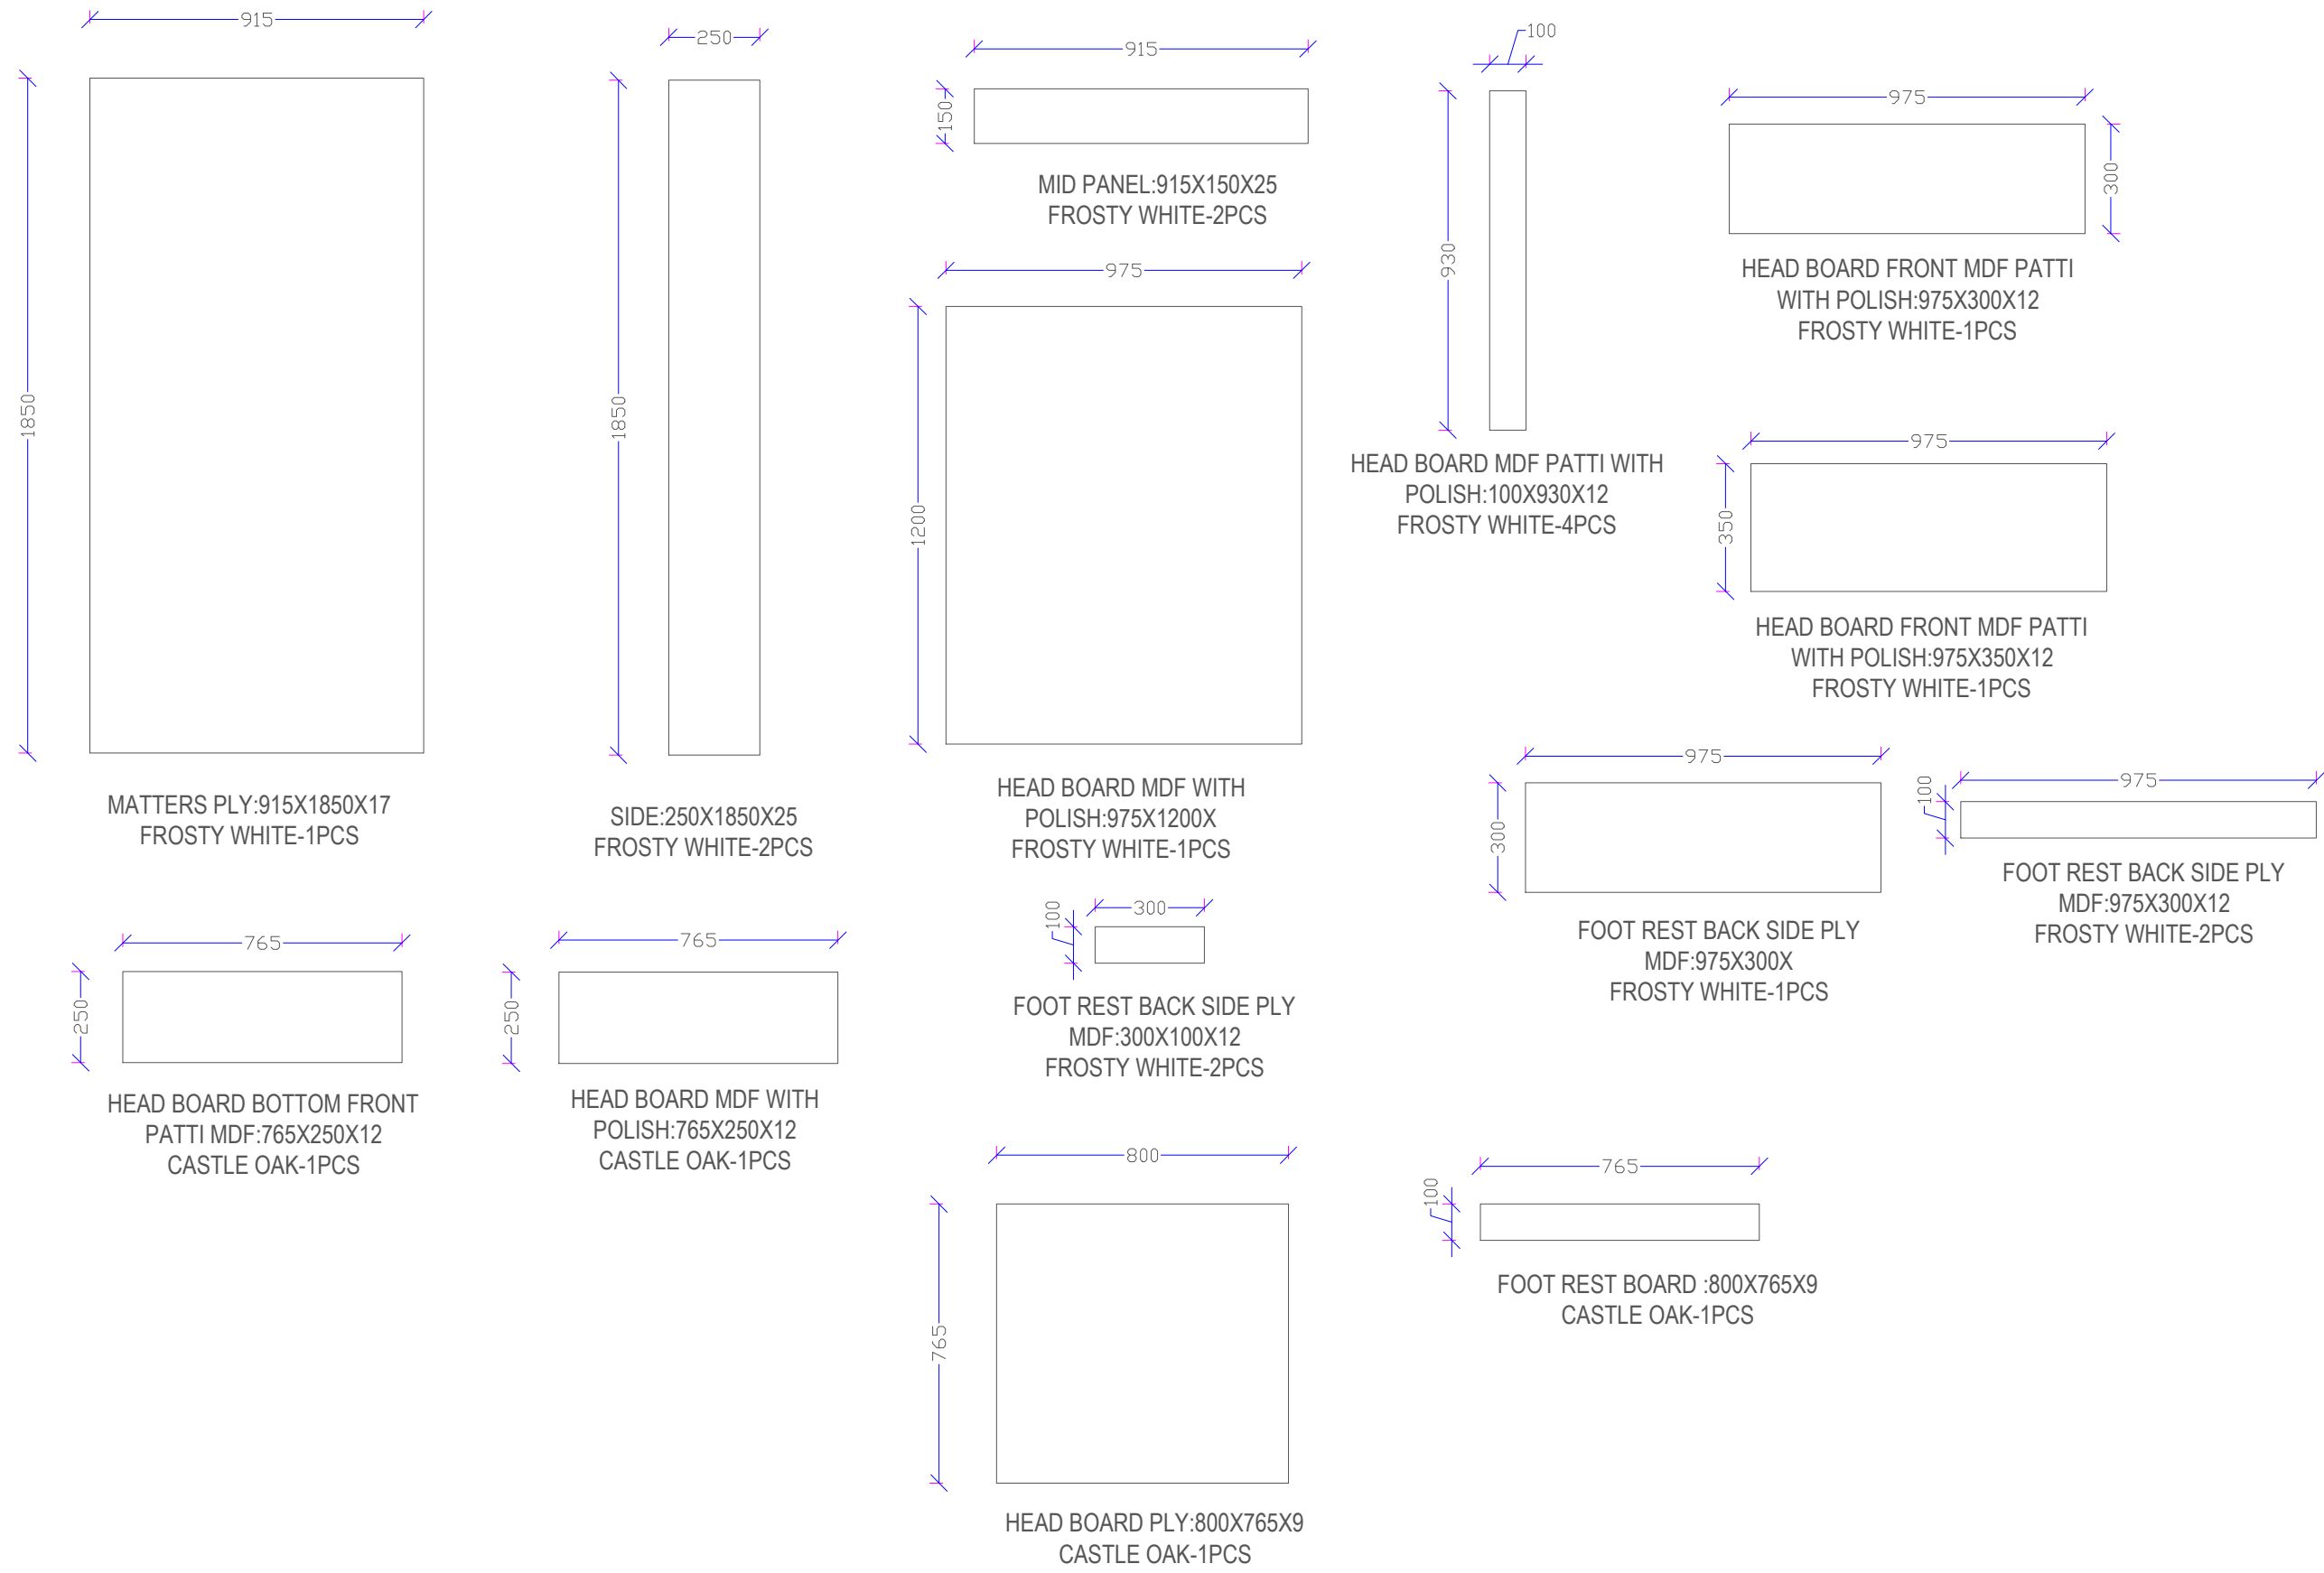


WARDROBE(900X650X2100)  
CODE:FP-WRB-29-PB-FW-0.9

DRESSER(450X450X2100)  
CODE: FP-DT-08-PB-FW-0.45




General Notes:  
Do not scale drawing.  
Contractors shall verify all dimensions on site prior to construction.  
All work shall be carried out in accordance with local authority regulations.  
This drawing is copyright to satya infra promoter pvt ltd  
Do not copy drawing without prior consent

NOTE:  
1-MINIFIX + DOVEL USED FOR JOINERIES AND  
BOARD EDGES ARE TREATED WITH PVC EDGE  
BANDING.

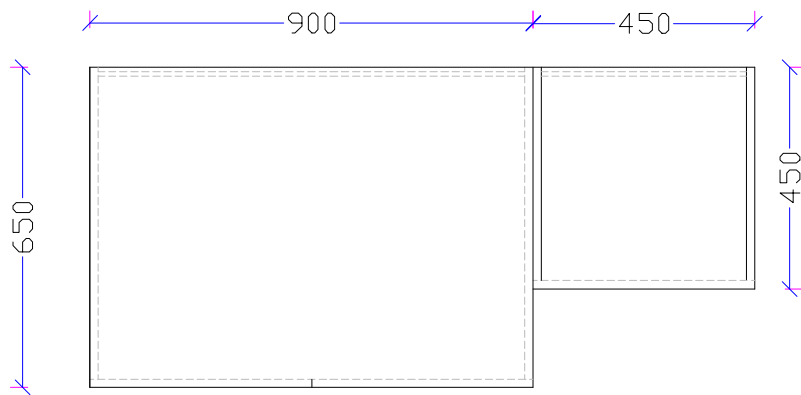

PLAN

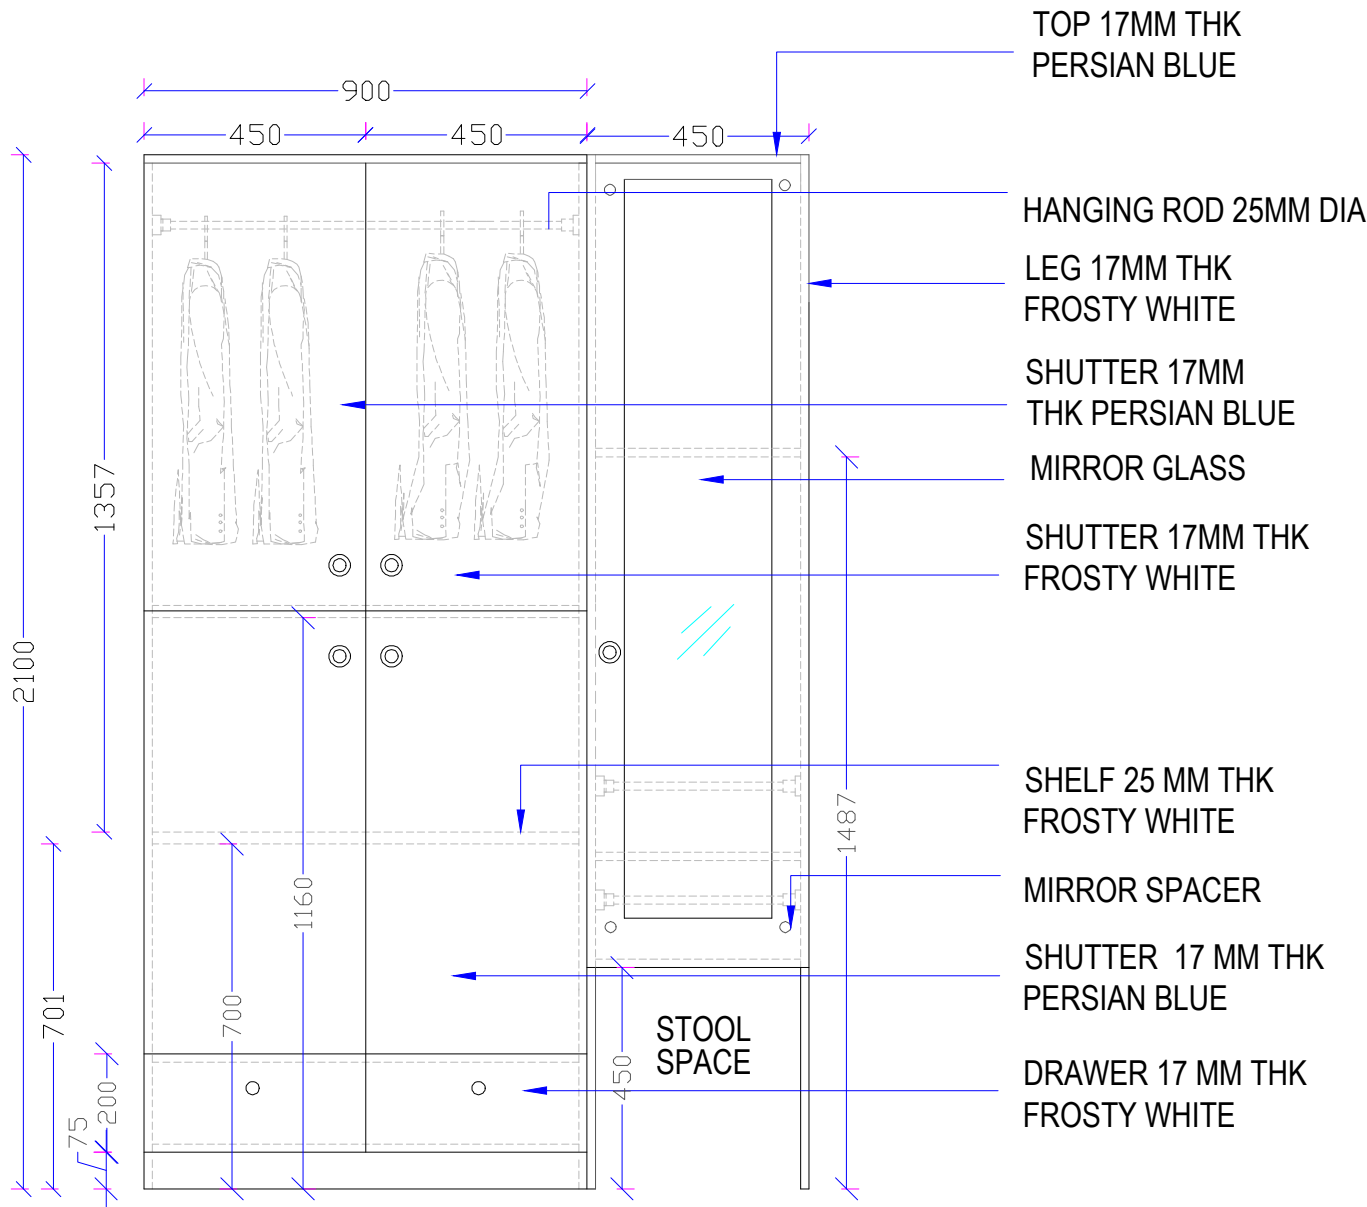


FRONT ELEVATION



REFERENCE VIEW

DRESSER  
STOOL(400X400X400)

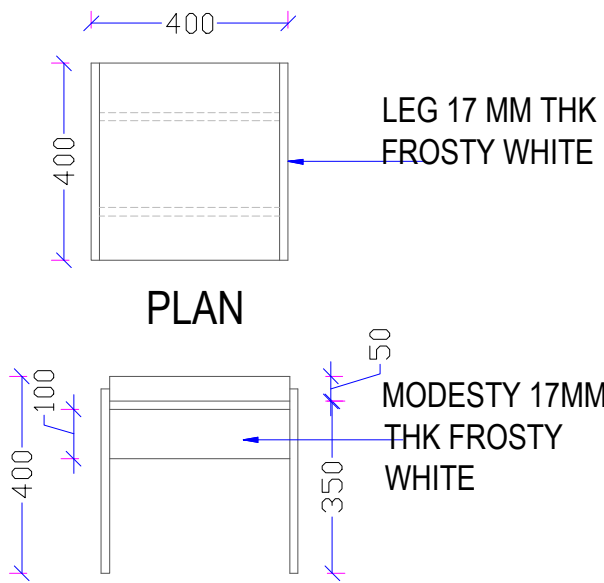

PLAN

ELEVATION

CLIENT:		
		First issue
rev	date	notes
REVISIONS:		
ISSUED FOR CONSTRUCTION		
Resource Consent:		N/A
Building Consent:		N/A
Tender Issue:		N/A
Construction Issue:		
PROJECT:		



DRAWING TITLE:		
WARDROBE & DRESSER		
SCALE: N.T.S.		
DRAWN BY: RANI		CHECKED:
PRINT DATE: 13/07/2022		PAGE
PROJECT No.	REVISION	SHEET No.
	R0	


WARDROBE (900X650X2100)  
CODE:FP-WRB-29-PB-FW-0.9



SATYA INFRA PROMOTERS PVT. LTD.  
KBC-3, THIRD FLOOR, SATYA ARCADE, ALAMBAGH, LUCKNOW, 226005.

General Notes:  
Do not scale drawing.  
Contractors shall verify all dimensions on site prior to construction.  
All work shall be carried out in accordance with local authority regulations.  
This drawing is copyright to satya infra promoter pvt ltd  
Do not copy drawing without prior consent

NOTE:  
1-MINIFIX + DOVEL USED FOR JOINERIES AND  
BOARD EDGES ARE TREATED WITH PVC EDGE  
BANDING.

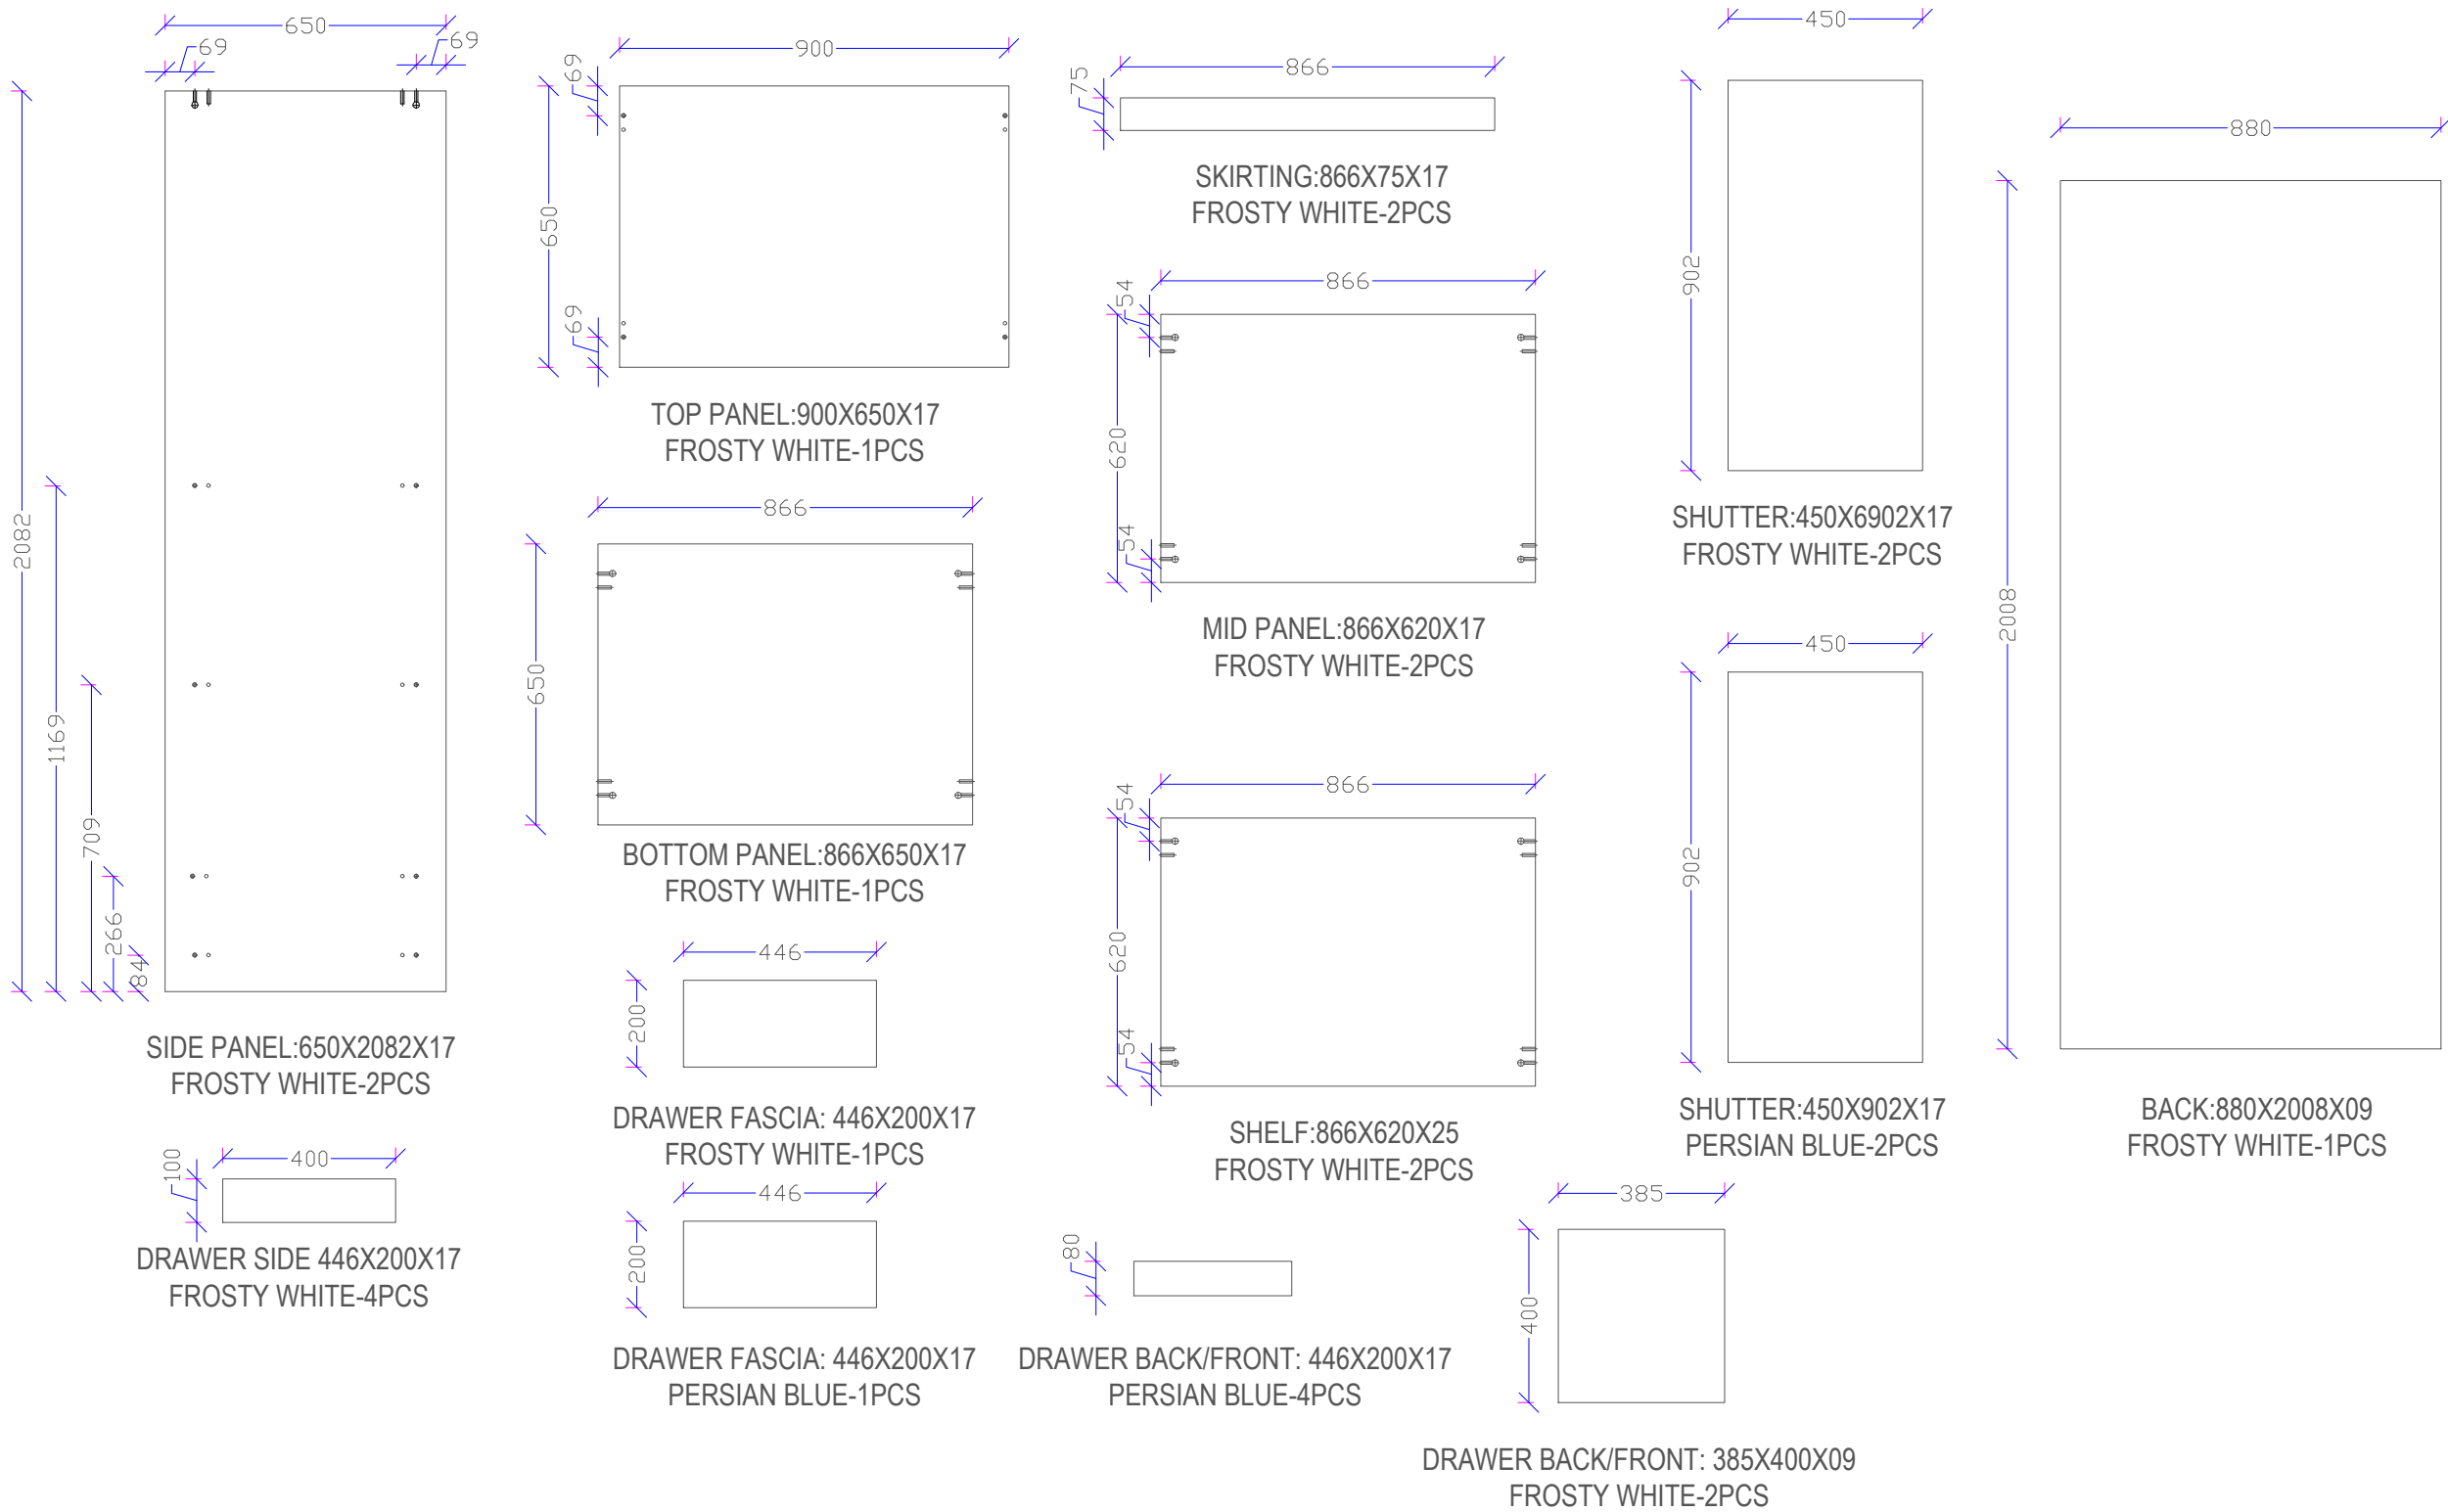

CLIENT:

rev	date	notes
		First Issue

REVISIONS:

ISSUED FOR CONSTRUCTION

Resource Consent: N/A

Building Consent: N/A

Tender Issue: N/A


Construction Issue:

PROJECT:



DRAWING TITLE:		
WARDROBE & DRESSER		
SCALE: N.T.S.		
DRAWN BY: RANI		CHECKED:
PRINT DATE: 13/07/2022		PAGE
PROJECT No.	REVISION	SHEET No.
	R0	

DRESSER(450X450X2100)  
CODE: **FP-DT-08-PB-FW-0.45**

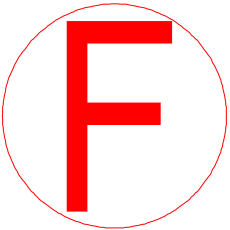

General Notes:  
Do not scale drawing.  
Contractors shall verify all dimensions on site prior to construction.  
All work shall be carried out in accordance with local authority regulations.  
This drawing is copyright to satya infra promoter pvt ltd  
Do not copy drawing without prior consent

NOTE:  
1-MINIFIX + DOVEL USED FOR JOINERIES AND  
BOARD EDGES ARE TREATED WITH PVC EDGE  
BANDING.

CLIENT:

		First Issue
rev	date	notes


REVISIONS:

ISSUED FOR CONSTRUCTION  
Resource Consent: **N/A**  
Building Consent: **N/A**  
Tender Issue: **N/A**  
Construction Issue:


PROJECT:




DRAWING TITLE: WARDROBE & DRESSER		
SCALE: N.T.S.		
DRAWN BY: RANI		CHECKED:
PRINT DATE: 13/07/2022	PAGE	
PROJECT No.	REVISION	SHEET No.
	R0	

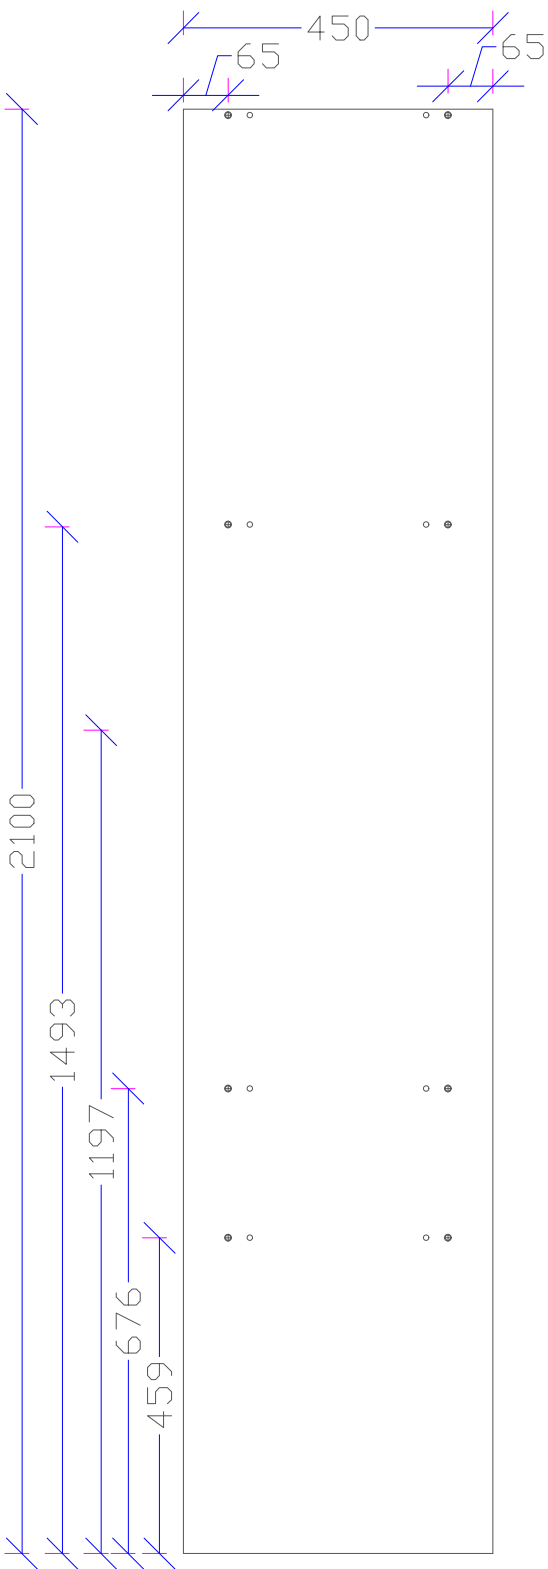


SIDE PANEL:450X2100X17  
FROSTY WHITE-2PCS

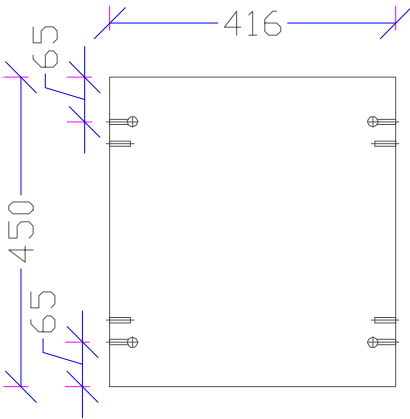


TOP/BOTTOM PANEL:416X450X17  
FROSTY WHITE-2PCS

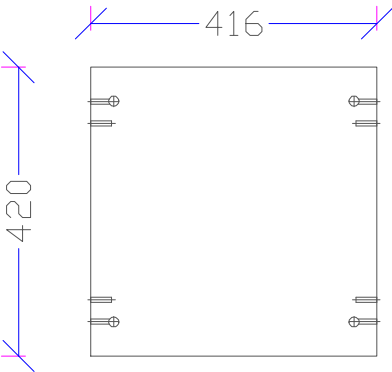

SHELF:416X420X17  
FROSTY WHITE-2PCS


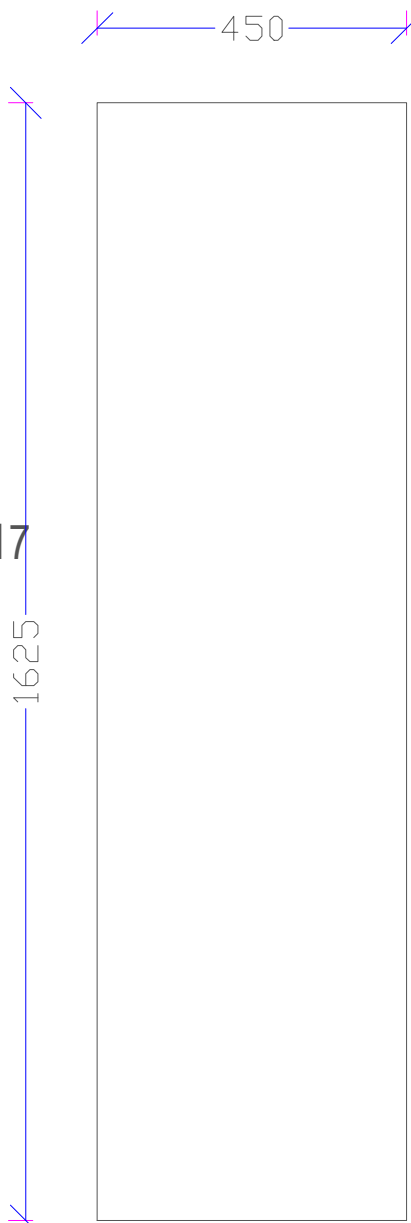


SHUTTER:450X1625X17  
PERSIAN BLUE-1PCS

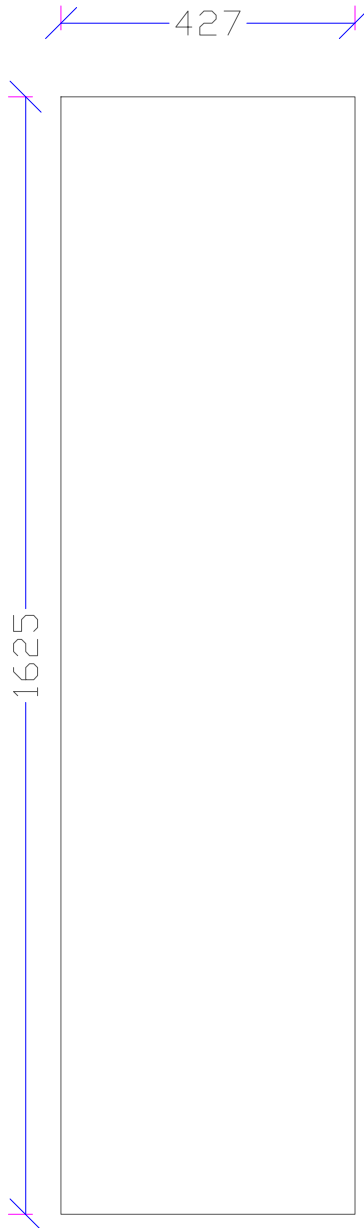


BACK:427X1625X09  
FROSTY WHITE-1PCS


DRESSER STOOL(400X400X400)  
CODE: **FP-DT-08-PB-FW-0.45**

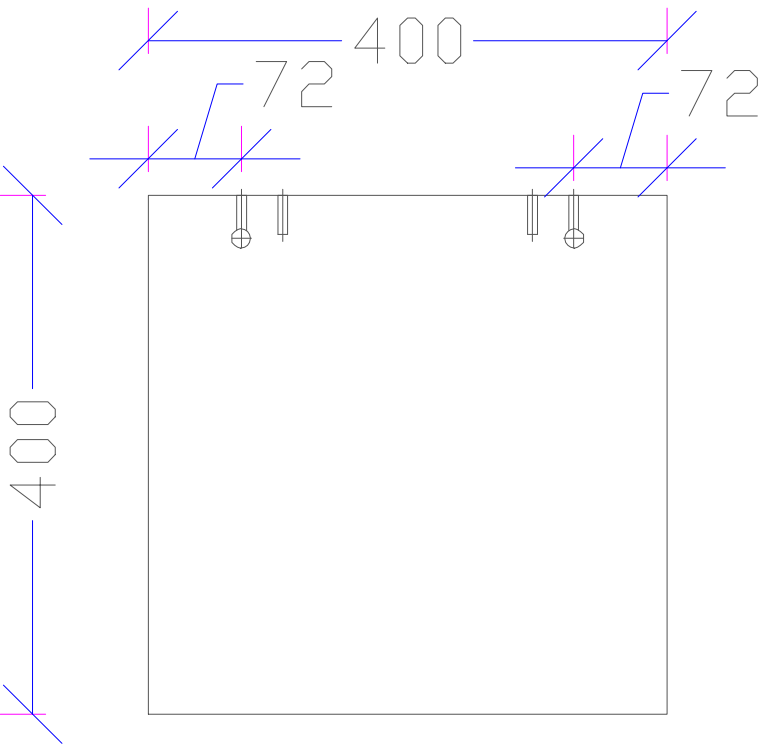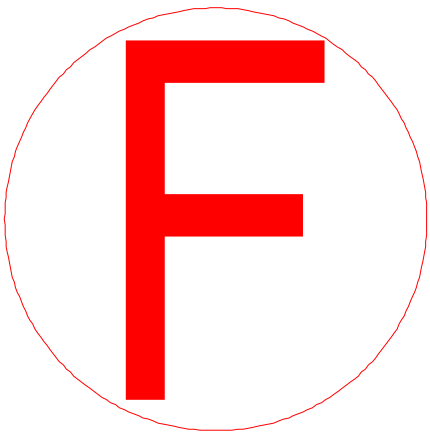

SIDE PANEL:400X400X17  
FROSTY WHITE-2PCS

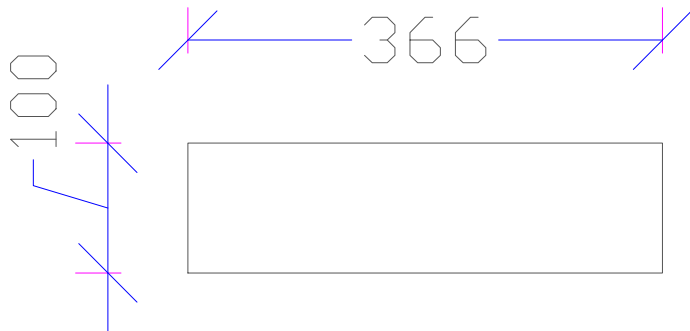

MODESTY:366X100X17  
FROSTY WHITE-2PCS

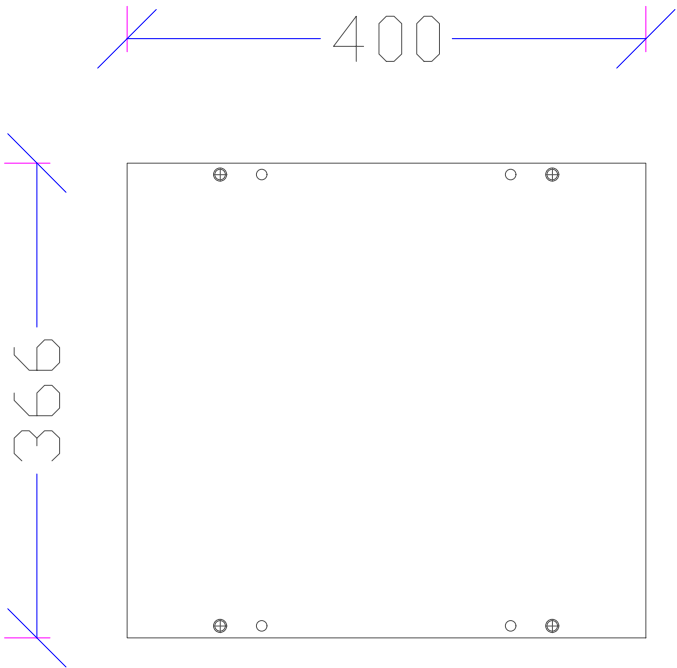

TOP PANEL:400X366X17  
FROSTY WHITE-1PCS



SATYA INFRA PROMOTERS PVT. LTD.  
KBC-3, THIRD FLOOR, SATYA ARCADE, ALAMBAGH, LUCKNOW, 226005.

General Notes:  
Do not scale drawing.  
Contractors shall verify all dimensions on site prior to construction.  
All work shall be carried out in accordance with local authority regulations.  
This drawing is copyright to satya infra promoter pvt ltd  
Do not copy drawing without prior consent

NOTE:  
1-MINIFIX + DOVEL USED FOR JOINERIES AND  
BOARD EDGES ARE TREATED WITH PVC EDGE  
BANDING.

CLIENT:

rev	date	notes
		First Issue

REVISIONS:


ISSUED FOR CONSTRUCTION  
Resource Consent: N/A  
Building Consent: N/A  
Tender Issue: N/A  
Construction Issue:

PROJECT:




DRAWING TITLE:		
STUDY TABLE		
SCALE: N.T.S.		
DRAWN BY: RANI		CHECKED:
PRINT DATE: 13/07/2022	PAGE	
PROJECT No.	REVISION	SHEET No.
	R0	

STUDY TABLE(900X600X750)  
CODE:FP-ST-20-PB-FW-0.9

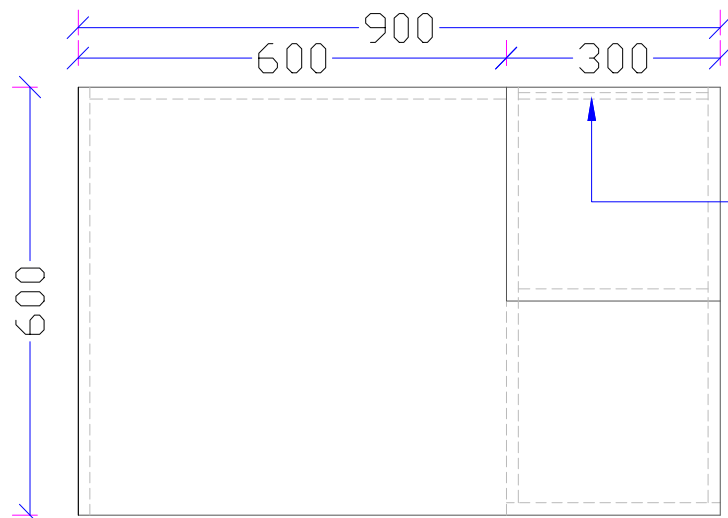

BACK 9MM THK  
FROSTY WHITE

PLAN

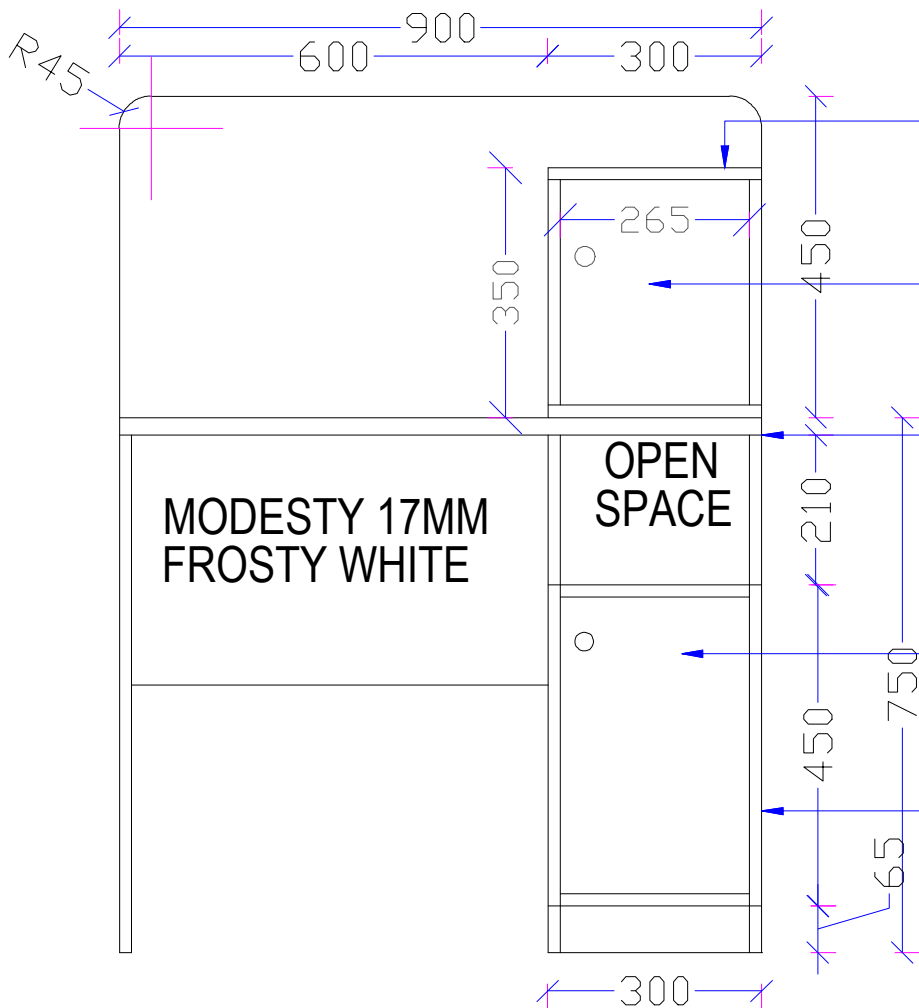

TOP 17 MM THK  
FROSTY WHITE

SHUTTER 17 MM THK  
MARIGOLD YELLOW

TOP 25 MM THK  
PERSIAN BLUE

SHUTTER 17 MM  
THK PERSIAN BLUE

LEG 17MM THK  
FROSTY WHITE

FRONT ELEVATION



REFRENCES VIEW



SATYA INFRA PROMOTERS PVT. LTD.  
KBC-3, THRD FLOOR, SATYA ARCADE, ALAMBAGH, LUCKNOW, 226005.

General Notes:  
Do not scale drawing.  
Contractors shall verify all dimensions on site prior to construction.  
All work shall be carried out in accordance with local authority regulations.  
This drawing is copyright to satya infra promoter pvt ltd  
Do not copy drawing without prior consent

NOTE:  
1-MINIFIX + DOVEL USED FOR JOINERIES AND  
BOARD EDGES ARE TREATED WITH PVC EDGE  
BANDING.

CLIENT:

rev	date	notes
		First Issue

REVISIONS:

ISSUED FOR CONSTRUCTION  
Resource Consent: N/A  
Building Consent: N/A  
Tender Issue: N/A  
Construction Issue:

PROJECT:



DRAWING TITLE: STUDY TABLE		
SCALE: N.T.S.		
DRAWN BY: RANI		CHECKED:
PRINT DATE: 13/07/2022		PAGE
PROJECT No.	REVISION	SHEET No.
	R0	



STUDY TABLE(900X600X750)  
CODE:FP-ST-20-PB-FW-0.9



General Notes:  
Do not scale drawing.  
Contractors shall verify all dimensions on site prior to construction  
All work shall be carried out in accordance with local authority regulations.  
This drawing is copyright to satya infra promoter pvt ltd  
Do not copy drawing without prior consent

NOTE:  
1-MINIFIX + DOVEL USED FOR JOINERIES AND BOARD EDGES ARE TREATED WITH PVC EDGE BANDING.

CLIENT:

		First Issue
rev	date	notes


REVISIONS:

ISSUED FOR CONSTRUCTION  
Resource Consent: N/A  
Building Consent: N/A  
Tender Issue: N/A  
Construction Issue:


PROJECT:




DRAWING TITLE: STUDY TABLE		
SCALE: N.T.S.		
DRAWN BY: RANI		CHECKED:
PRINT DATE: 13/07/2022		PAGE
PROJECT No.	REVISION	SHEET No.
	RO	

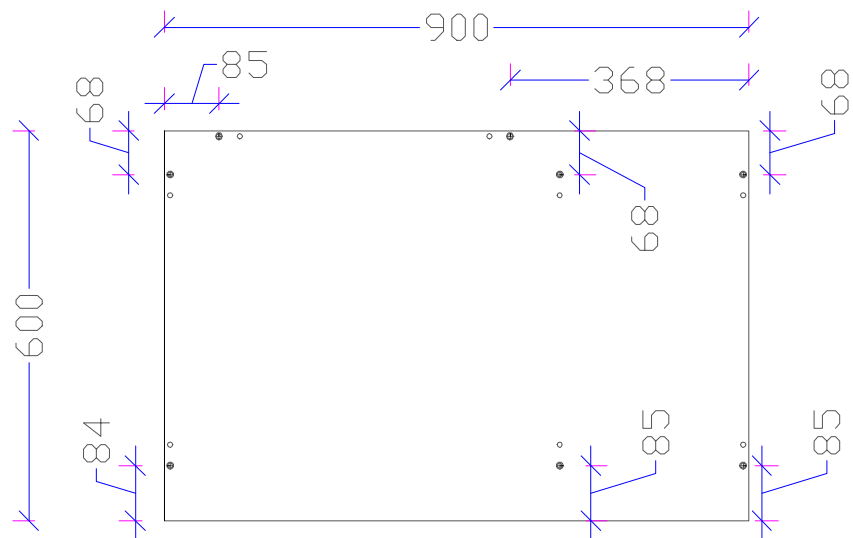


TOP PANEL:900X600X25'  
PERSIAN BLUE-1PCS

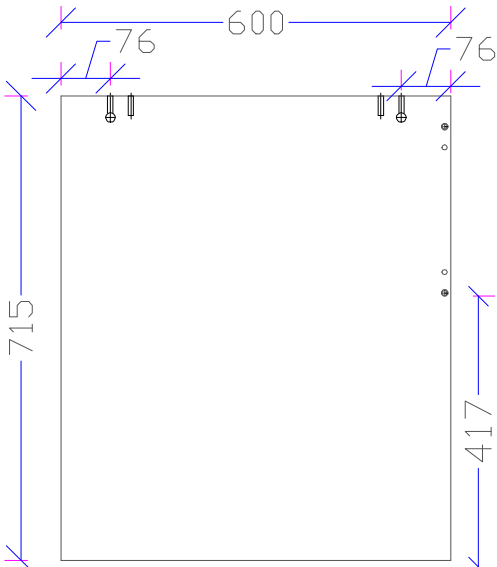


SIDE/MID LEG:900X600X17  
FROSTY WHITE-3PCS

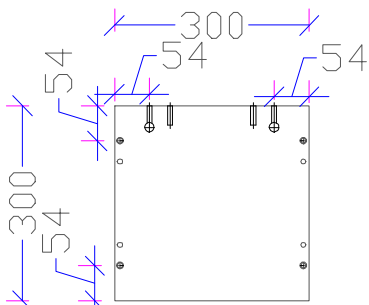


TOP /BOTTOM:300X300X17  
FROSTY WHITE-2PCS

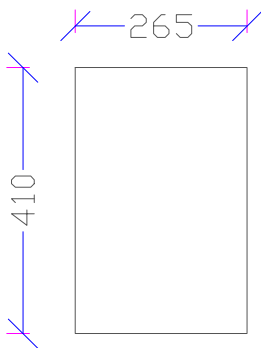


SHUTTER:265X410X17  
PERSIAN BLUE-1PCS

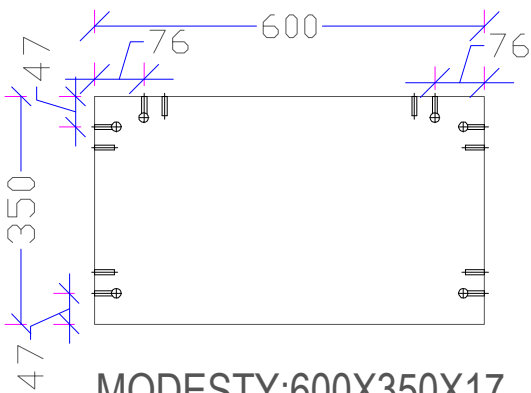


MODESTY:600X350X17  
FROSTY WHITE-1PCS

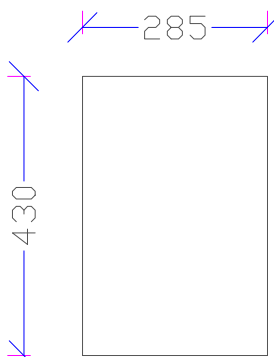


BACK:285X430X09  
FROSTY WHITE-1PCS

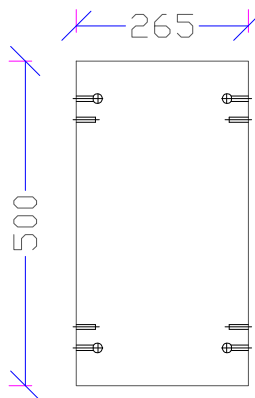


CPU TOP &BOTTOM:265X500X17  
FROSTY WHITE-2PCS

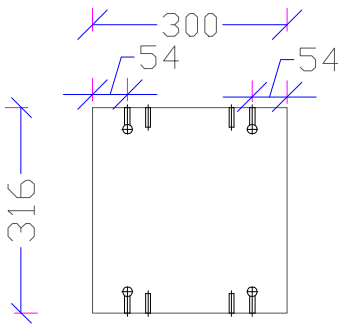

TOP /BOTTOM:300X316X17  
FROSTY WHITE-2PCS

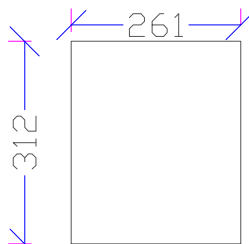

SHUTTER:216X312X17  
FROSTY WHITE-1PCS

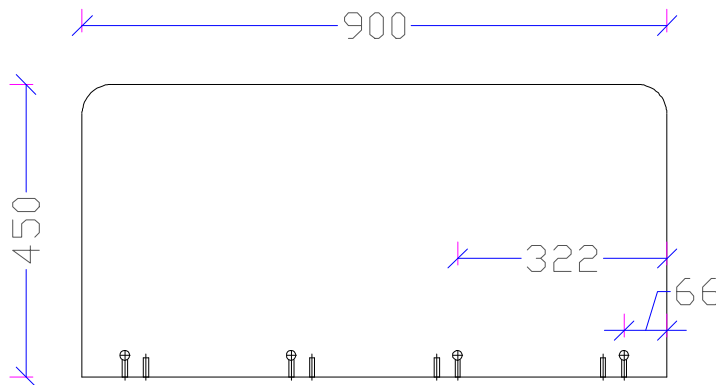

TOP HEAD BOARD:900X450X17  
PERSIAN BLUE-1PCS







OVERHEAD : (600X300X400)  
CODE:FP-ST-20-PB-FW-0.9

G



REFERENCE VIEW

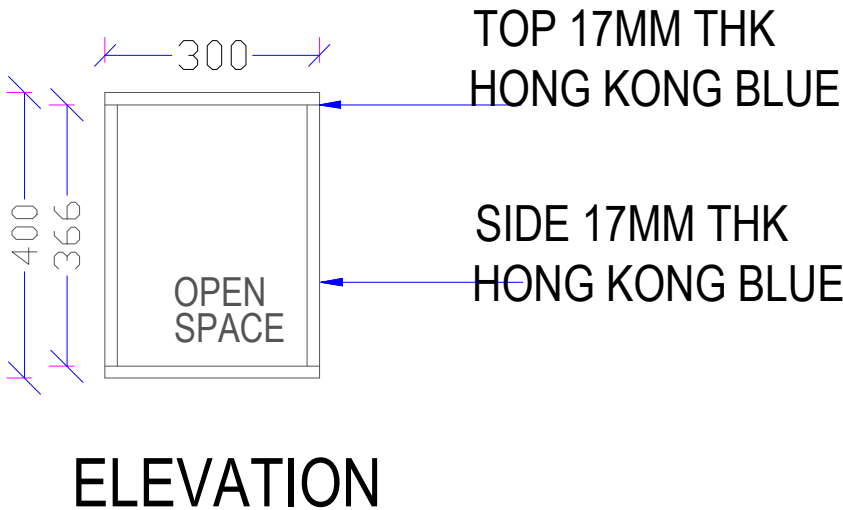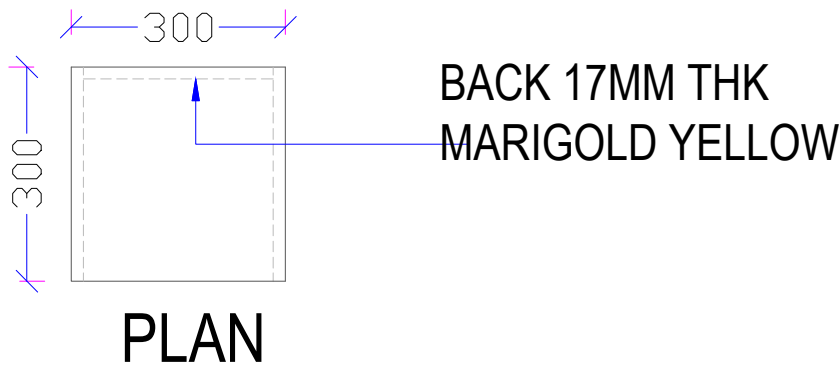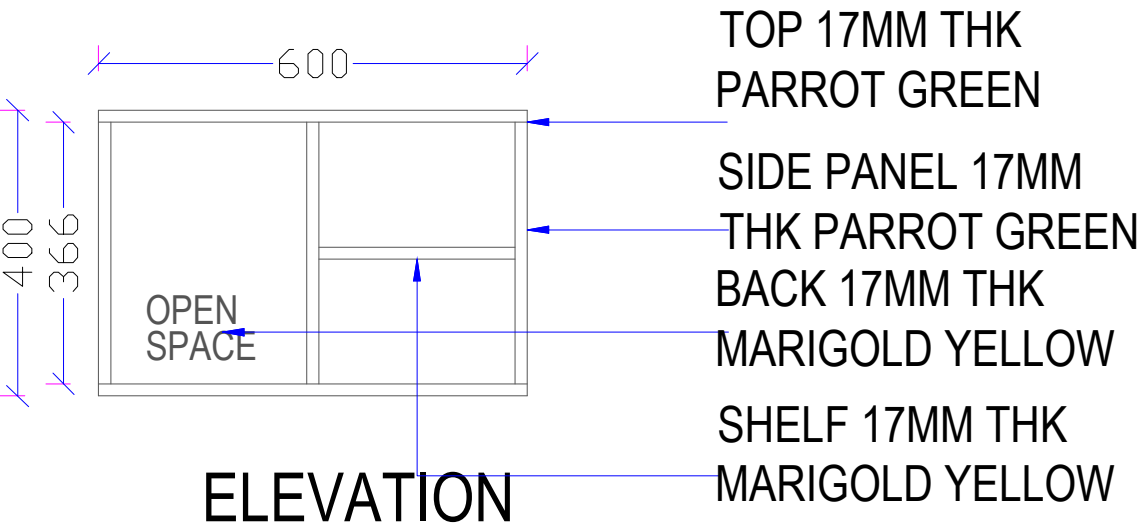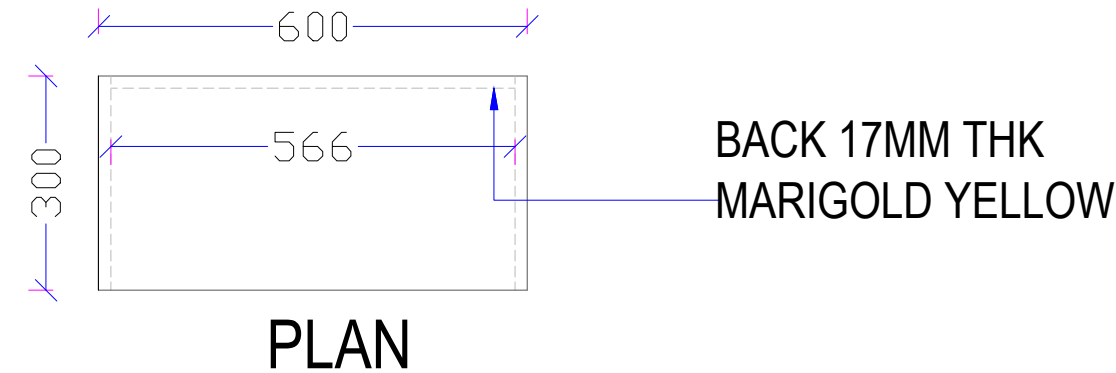

General Notes:  
Do not scale drawing.  
Contractors shall verify all dimensions on site prior to construction.  
All work shall be carried out in accordance with local authority regulations.  
This drawing is copyright to satya infra promoter pvt ltd  
Do not copy drawing without prior consent

NOTE:  
1-MINIFIX + DOVEL USED FOR JOINERIES AND  
BOARD EDGES ARE TREATED WITH PVC EDGE  
BANDING.

CLIENT:

		First Issue
rev	date	notes

REVISIONS:

ISSUED FOR CONSTRUCTION	
Resource Consent:	N/A
Building Consent:	N/A
Tender Issue:	N/A
Construction Issue:	

PROJECT:

DRAWING TITLE: OVERHEAD		
SCALE: N.T.S.		
DRAWN BY: RANI		CHECKED:
PRINT DATE: 13/07/2022	PAGE	
PROJECT No.	REVISION	SHEET No.
	RO	

OVERHEAD : (600X300X400)  
CODE:FP-ST-20-PB-FW-0.9

G



SATYA INFRA PROMOTERS PVT. LTD.  
KBC-3, THIRD FLOOR, SATYA ARCADE, ALAMBAGH, LUCKNOW, 226005.

General Notes:  
Do not scale drawing.  
Contractors shall verify all dimensions on site prior to construction.  
All work shall be carried out in accordance with local authority regulations.  
This drawing is copyright to satya infra promoter pvt ltd  
Do not copy drawing without prior consent

NOTE:  
1-MINIFIX + DOVEL USED FOR JOINERIES AND  
BOARD EDGES ARE TREATED WITH PVC EDGE  
BANDING.

CLIENT:

		First issue
rev	date	notes


REVISIONS:

ISSUED FOR CONSTRUCTION  
Resource Consent: N/A  
Building Consent: N/A  
Tender Issue: N/A  
Construction Issue:


PROJECT:




DRAWING TITLE: OVERHEAD		
SCALE: N.T.S.		
DRAWN BY: RANI		CHECKED:
PRINT DATE: 13/07/2022		PAGE
PROJECT No.	REVISION	SHEET No.
	R0	

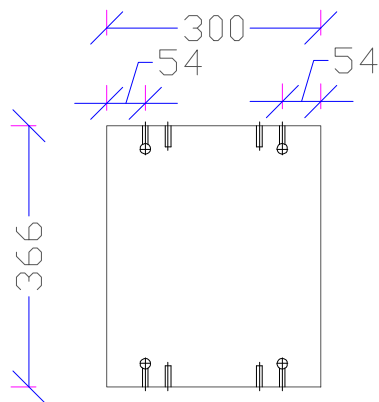


MID/SIDE PANEL:300X366X17  
MARIGOLD YELLOW-3PCS

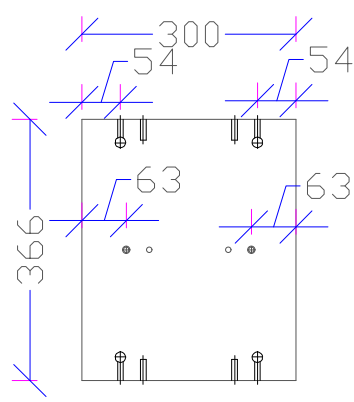


SIDE PANEL:300X366X17  
PARROT GREEN-2PCS

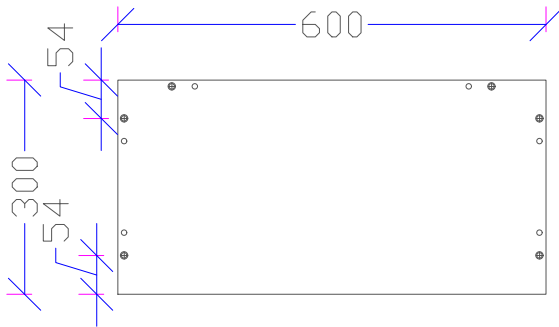


TOP PANEL:600X300X17  
PARROT GREEN-2PCS

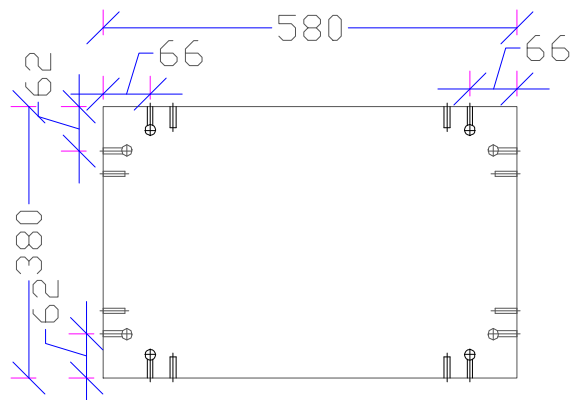


BACK PANEL:600X300X17  
MARIGOLD YELLOW-1PCS

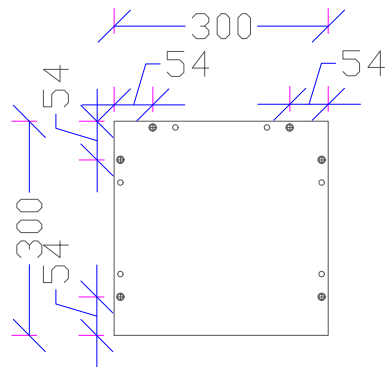

TOP PANEL:300X300X17  
MARIGOLD YELLOW-2PCS


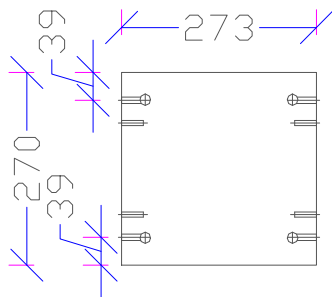


SHELF:273X270X17  
MARIGOLD YELLOW-1PCS

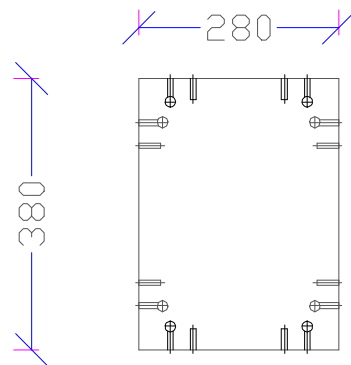


BACK PANEL:280X380X17  
MARIGOLD YELLOW-1PCS

LOW HT. CABINET(445X450X1200)  
CODE:FP-LHC-43-PB-FW-0.45

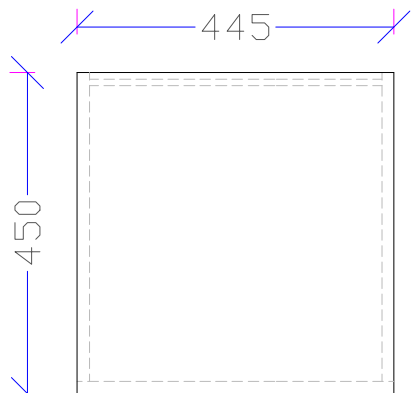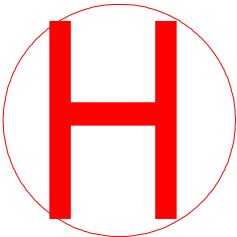

PLAN

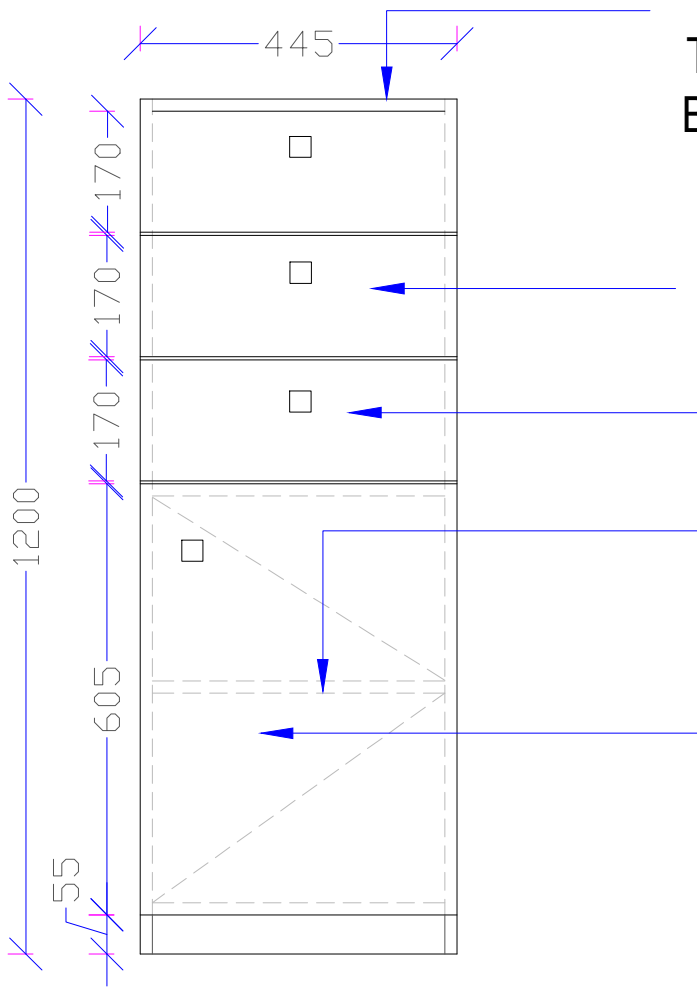

FRONT ELEVATION


TOP 17MM PERSIAN  
BLUE

DRAWER 17MM THK  
PARROT GREEN

DRAWER 17MM THK  
PERSIAN BLUE

ADJ.SHELF 17MM  
THK FROSTY

SHUTTER 17MM THK  
FROSTY WHITE

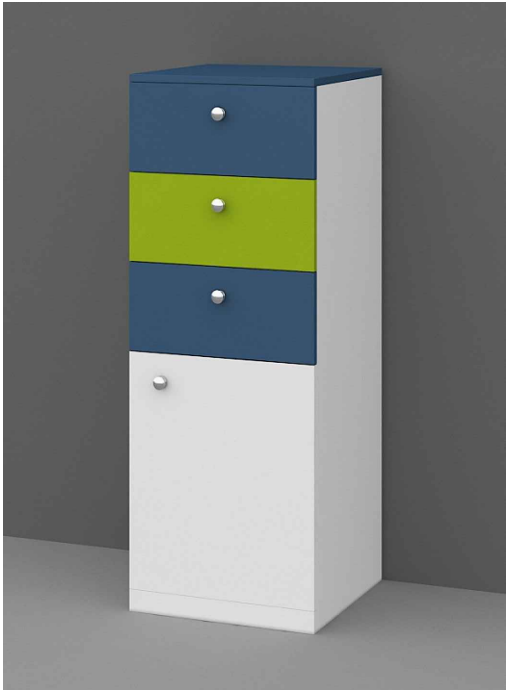

REFERENCE VIEW



SATYA INFRA PROMOTERS PVT. LTD.  
KBC-3, THIRD FLOOR, SATYA ARCADE, ALAMBAGH, LUCKNOW, 226005.

General Notes:  
Do not scale drawing.  
Contractors shall verify all dimensions on site prior to construction.  
All work shall be carried out in accordance with local authority regulations.  
This drawing is copyright to satya infra promoter pvt ltd  
Do not copy drawing without prior consent

NOTE:  
1-MINIFIX + DOVEL USED FOR JOINERIES AND  
BOARD EDGES ARE TREATED WITH PVC EDGE  
BANDING.

CLIENT:

rev	date	notes
		First Issue

REVISIONS:

ISSUED FOR CONSTRUCTION

Resource Consent: N/A

Building Consent: N/A

Tender Issue: N/A



Construction Issue:

PROJECT:




DRAWING TITLE: LOW HT. CABINET		
SCALE: N.T.S.		
DRAWN BY: RANI		CHECKED:
PRINT DATE: 13/07/2022		PAGE
PROJECT No.	REVISION	SHEET No.
	R0	


LOW HT. CABINET(445X450X1200)  
CODE:FP-LHC-43-PB-FW-0.45

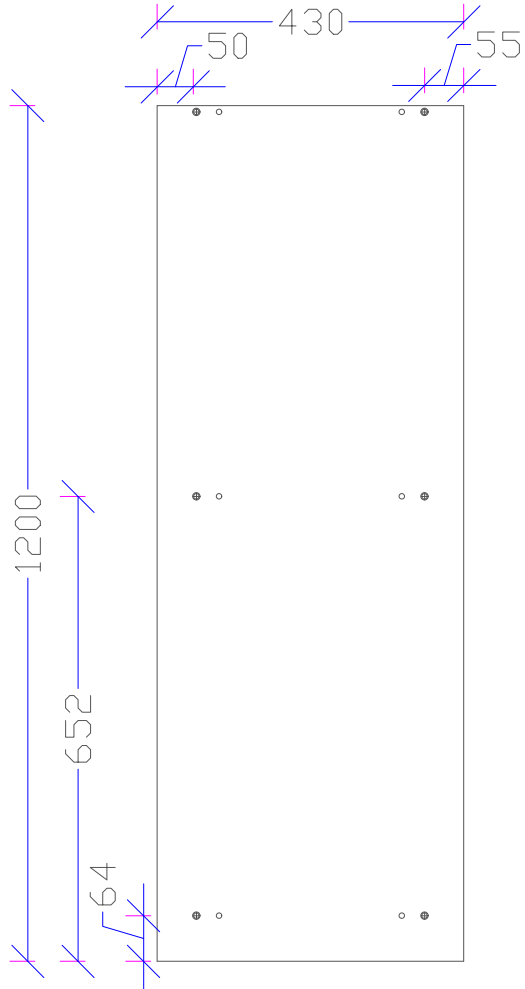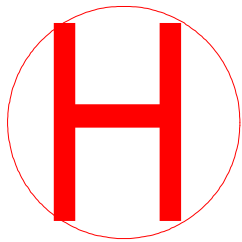


SIDE LEG:430X1200X17  
FROSTY WHITE-2PCS

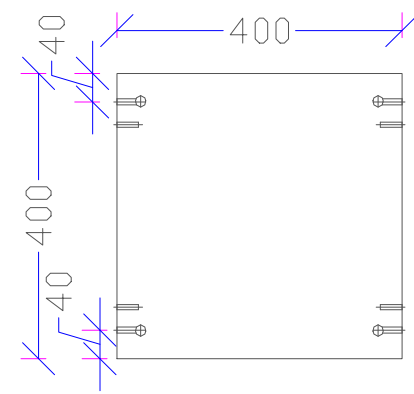


TOP PANEL:400X400X17  
FROSTY WHITE-1PCS

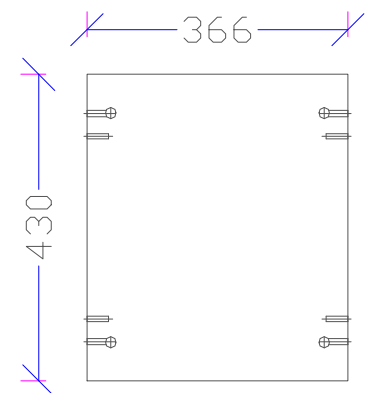


BOTTOM PANEL:366X430X17  
FROSTY WHITE-1PCS

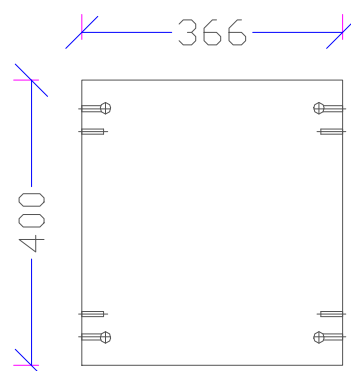


SHELF:366X400X17  
FROSTY WHITE-1PCS

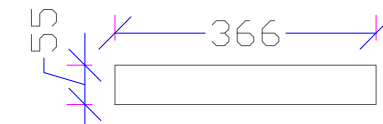


SKIRTING:366X55X17  
FROSTY WHITE-2PCS

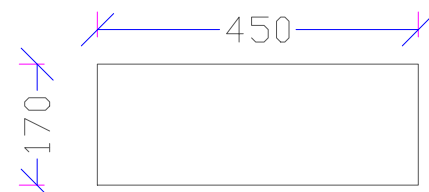


DRAWER FASICA:450X170X17  
PERSIAN BLUE-2PCS

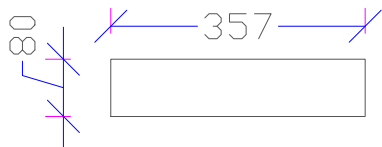


DRAWER FRONT/BACK:357X80X17  
FROSTY WHITE-6PCS

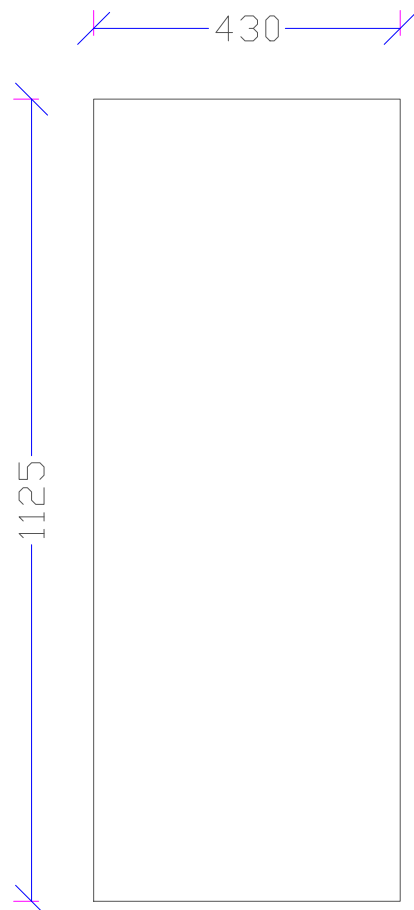


BACK:430X1125X09  
FROSTY WHITE-1PCS

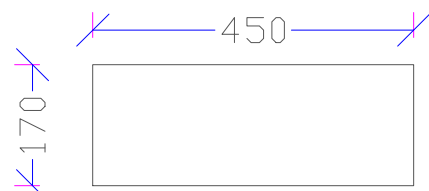


DRAWER FASICA:450X170X17  
PARROT GREEN-1PCS

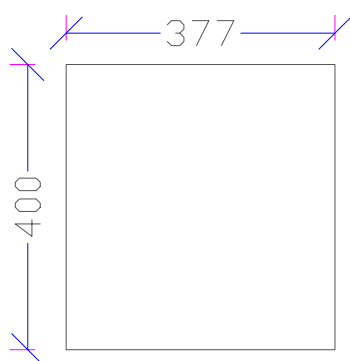

DRAWER BOTTOM:377X400X09  
FROSTY WHITE-3PCS

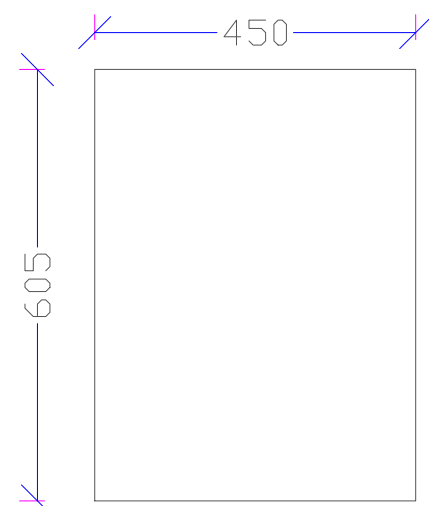

SHUTTER:450X605X17  
FROSTY WHITE-1PCS

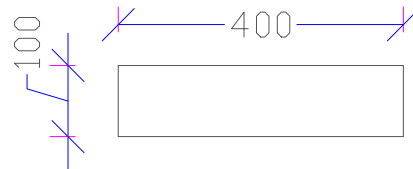

DRAWER SIDE:400X100X17  
FROSTY WHITE-6PCS

General Notes:  
Do not scale drawing.  
Contractors shall verify all dimensions on site prior to construction.  
All work shall be carried out in accordance with local authority regulations.  
This drawing is copyright to satya infra promoter pvt ltd  
Do not copy drawing without prior consent

NOTE:  
1-MINIFIX + DOVEL USED FOR JOINERIES AND  
BOARD EDGES ARE TREATED WITH PVC EDGE  
BANDING.

CLIENT:

rev	date	notes
		First Issue


REVISIONS:

ISSUED FOR CONSTRUCTION  
Resource Consent: N/A  
Building Consent: N/A  
Tender Issue: N/A  
Construction Issue:

PROJECT:


DRAWING TITLE: LOW HT. CABINET		
SCALE: N.T.S.		
DRAWN BY: RANI		CHECKED:
PRINT DATE: 13/07/2022	PAGE	
PROJECT No.	REVISION	SHEET No.
	R0	

OPEN CABINET(745X450X1800)  
CODE:FP-C-26-FB-FW-0.75

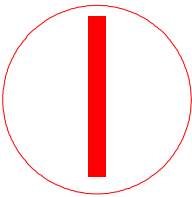


General Notes:  
Do not scale drawing.  
Contractors shall verify all dimensions on site prior to construction.  
All work shall be carried out in accordance with local authority regulations.  
This drawing is copyright to satya infra promoter pvt ltd  
Do not copy drawing without prior consent

NOTE:  
1-MINIFIX + DOVEL USED FOR JOINERIES AND  
BOARD EDGES ARE TREATED WITH PVC EDGE  
BANDING.

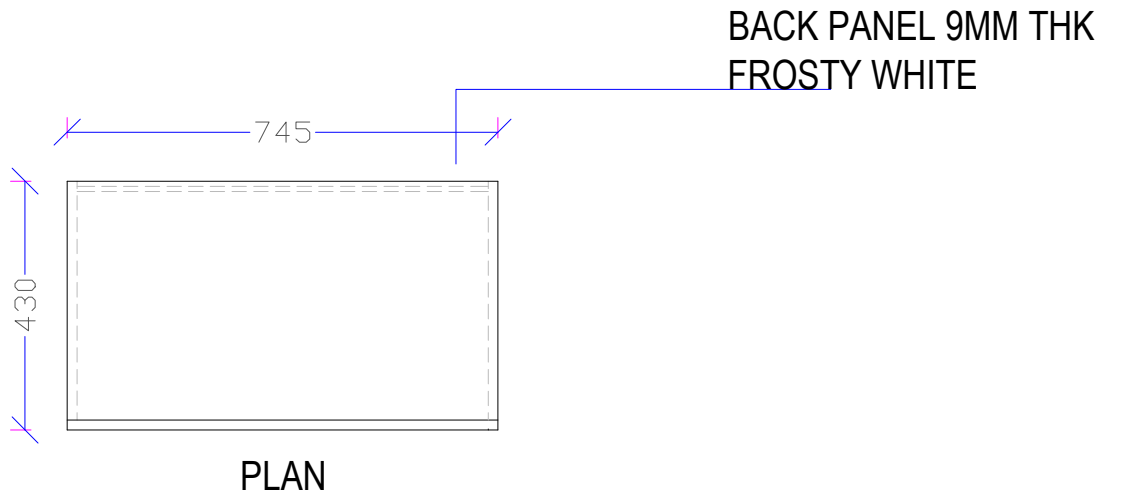

REFERENCE VIEW

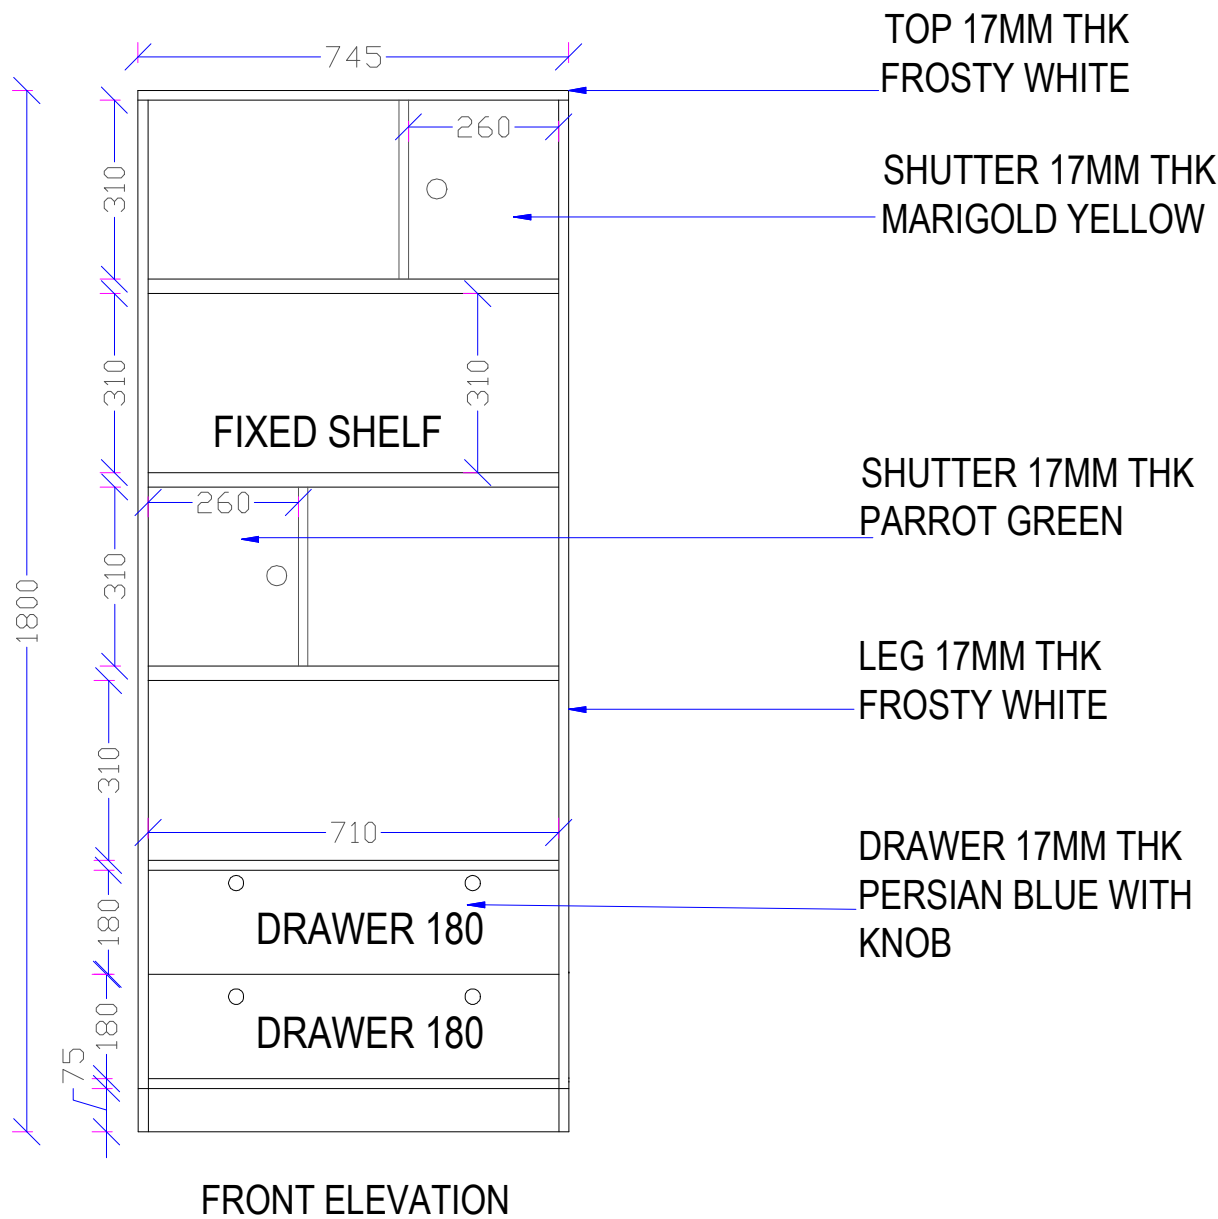

CLIENT:

		First Issue
rev	date	notes

REVISIONS:



ISSUED FOR CONSTRUCTION  
Resource Consent: N/A  
Building Consent: N/A  
Tender Issue: N/A  
Construction Issue:

PROJECT:



DRAWING TITLE: CABINET		
SCALE: N.T.S.		
DRAWN BY: RANI		CHECKED:
PRINT DATE: 13/07/2022	PAGE	
PROJECT No.	REVISION	SHEET No.
	R0	

OPEN CABINET(745X450X1800)  
CODE:FP-C-26-FB-FW-0.75

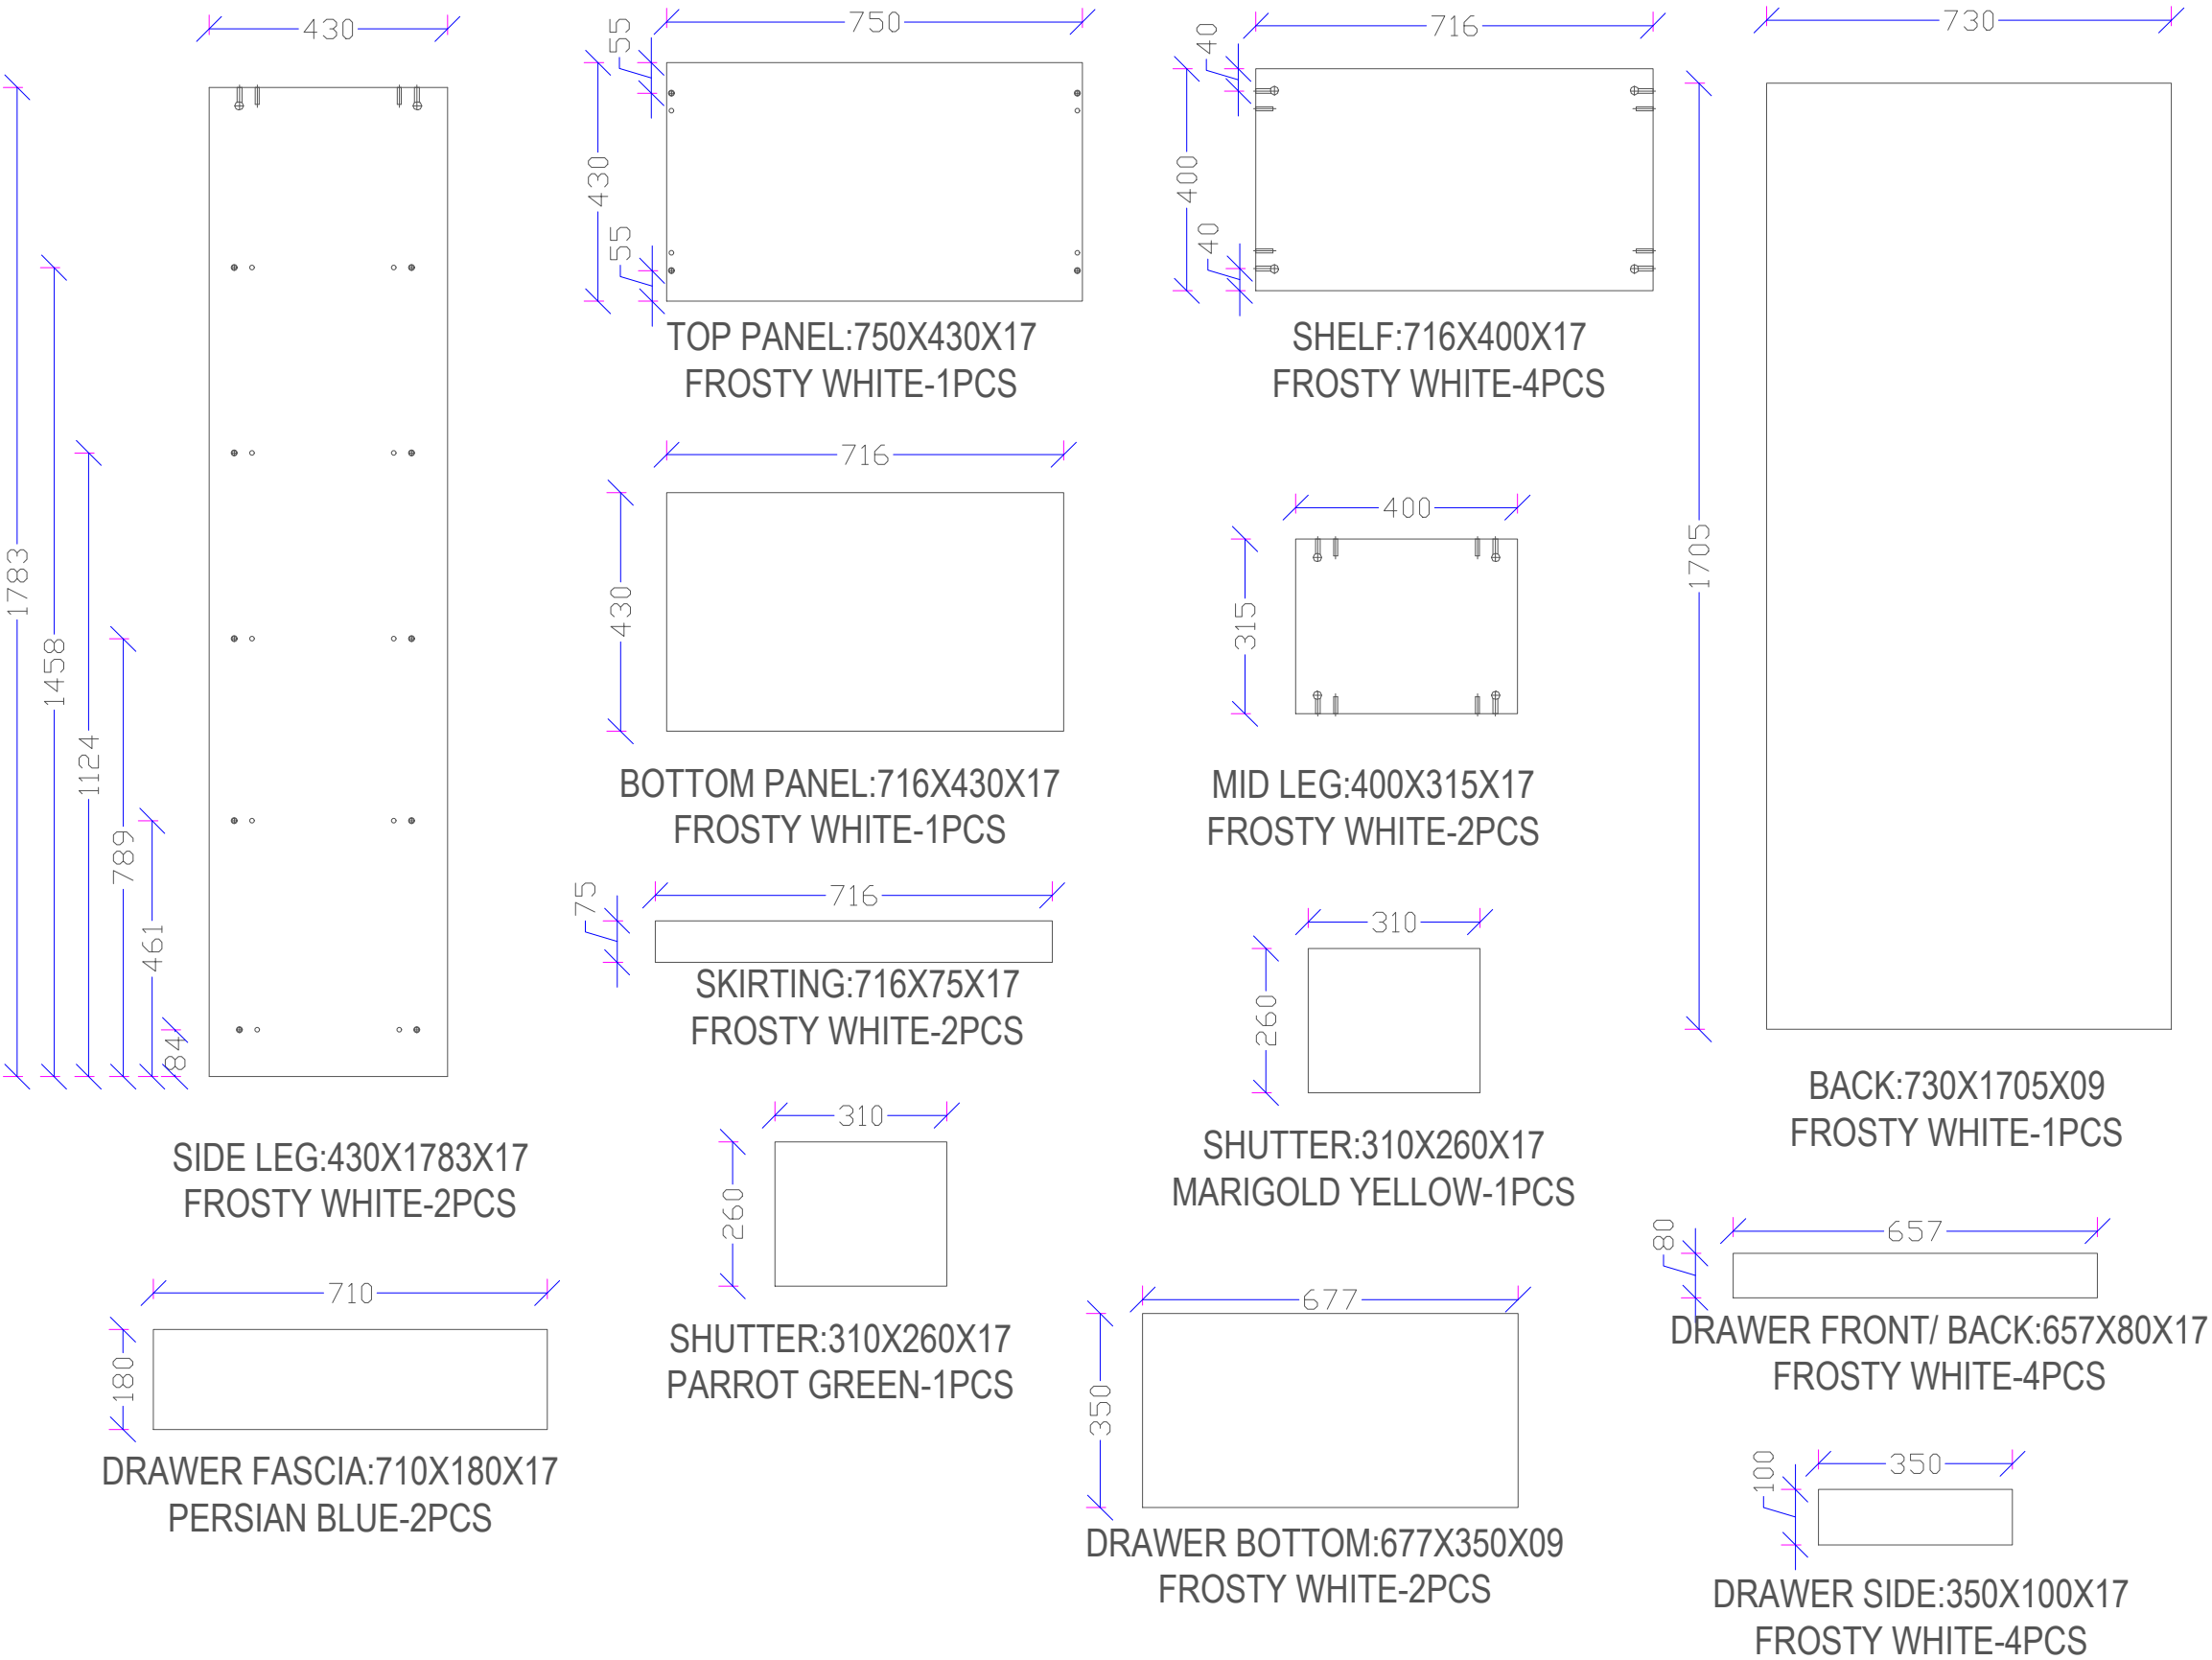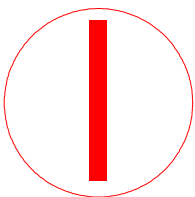

SATYA INFRA PROMOTERS PVT. LTD.  
KBC-3, THIRD FLOOR, SATYA ARCADE, ALAMBAGH, LUCKNOW, 226005.

General Notes:  
Do not scale drawing.  
Contractors shall verify all dimensions on site prior to construction.  
All work shall be carried out in accordance with local authority regulations.  
This drawing is copyright to satya infra promoter pvt ltd  
Do not copy drawing without prior consent

NOTE:  
1-MINIFIX + DOVEL USED FOR JOINERIES AND  
BOARD EDGES ARE TREATED WITH PVC EDGE  
BANDING.

CLIENT:

rev	date	notes
		First Issue

REVISIONS:

ISSUED FOR CONSTRUCTION  
Resource Consent: N/A  
Building Consent: N/A  
Tender Issue: N/A  
Construction Issue:

PROJECT:



DRAWING TITLE:  
CABINET

SCALE:	N.T.S.
DRAWN BY: RANI	CHECKED:
PRINT DATE: 13/07/2022	PAGE
PROJECT No.	REVISION SHEET No.
	R0