


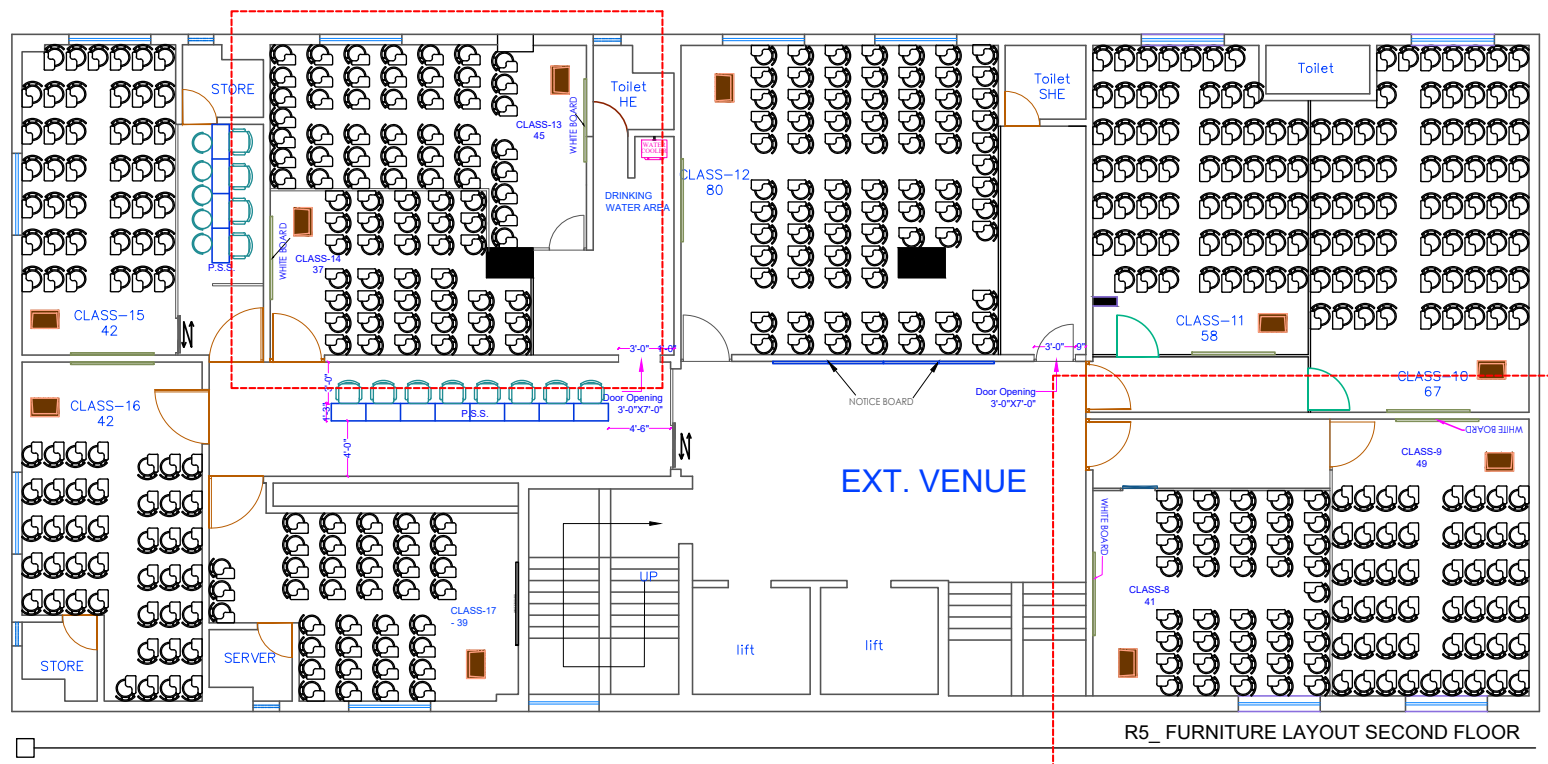


SATYA INFRA PROMOTERS PVT. LTD.  
KBC-3, THIRD FLOOR, SATYA ARCADE, ALAMBAGH, OPP. PHOENIX MALL,  
LUDHIANA-141005.  
EMAIL- info@satya.co.in  
**GENERAL NOTES:**  
1. Do not scale drawing.  
2. Contractors shall verify all dimensions on site prior to construction.  
3. All work shall be carried out in accordance with local authority regulations.  
4. This drawing is copyright to Satya's.  
5. Do not copy drawing without prior consent.





**NOTES:**

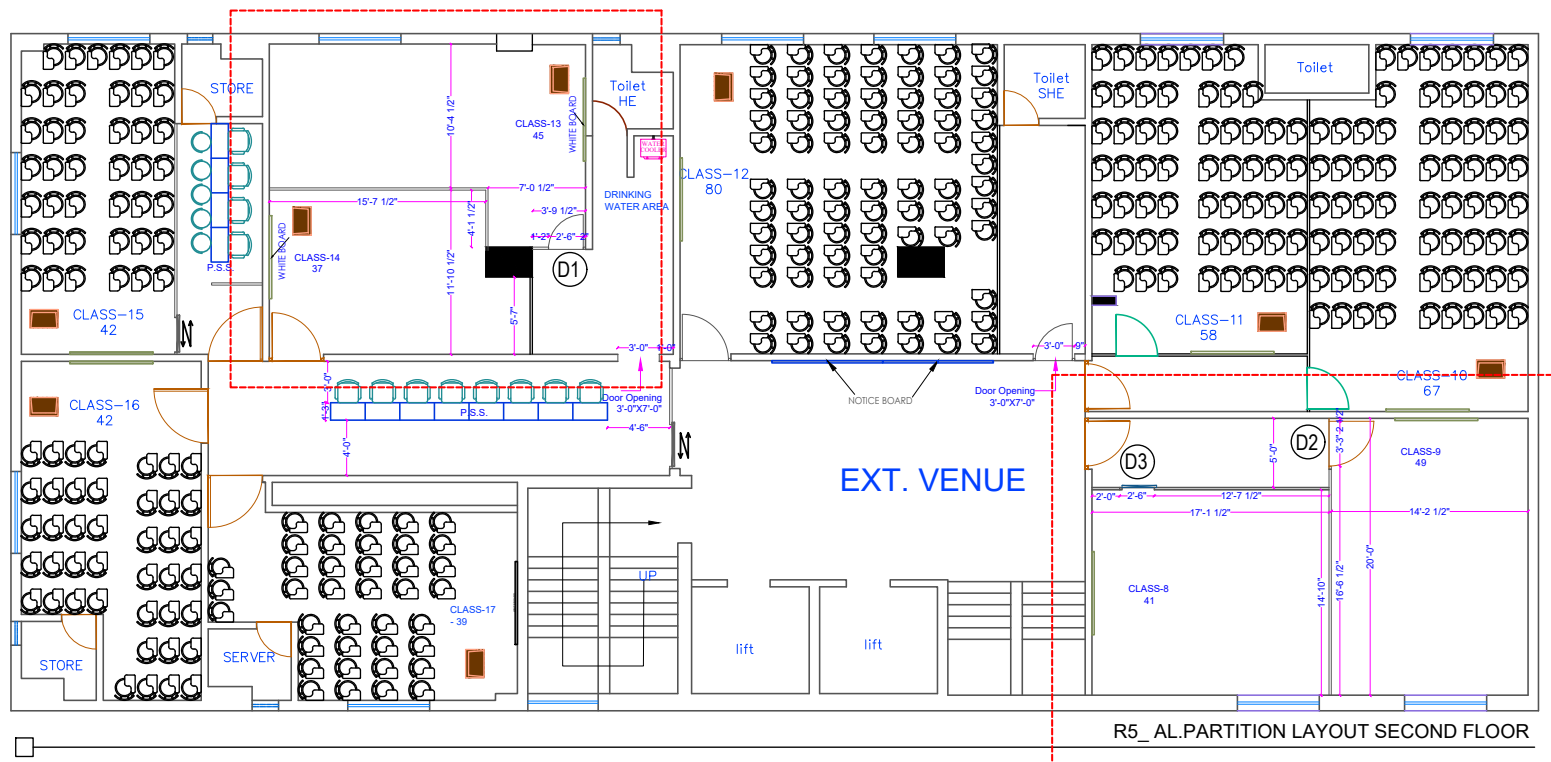


LEGEND :						
S.NO	SYMBOL	DESCRIPTION	SIZE	FURNITURE CODE	REMARK	Q.T.Y.
1.		WHITE BOARD	(1800 X 1200 )			(04)
2.		PODIUM				(04)
3.		WRITING CHAIRS WITH HANDLE				(172)
4.						
5.						

CLIENT:		
AREA ANALYSIS		
NET CARPET AREA: =		
FLOOR TO BEAM HT. =		
FLOOR TO ROOF HT. =		
FLOOR TO FALSE CEILING HT. =		
REVISIONS:		
ISSUED FOR CONSTRUCTION		
Resource Consent:	N/A	
Building Consent:	N/A	
Tender Issue:	N/A	
Construction Issue:	N/A	
PROJECT:		
KOLKATA (M.E.P.L.)		
SECOND FLOOR		
DRAWING TITLE:		
BRANCH LAYOUT		
SCALE: 1:100 @ A3		
DRAWN: RANI		CHECKED: ZULFI
PRINT DATE: 11-07-2022		PAGE
PROJECT ID	REVISION	SHEET. No.
PS-2027	R4	SH01




LEGEND :						
S.NO	SYMBOL	DESCRIPTION	H T.	Category	Size	Qty.
1.		DOOR		(D1)	2'-6" X 7'-0"	( 01 )
2.		ALUM. PARTITION	FULL		61'X10'-0"	
3.		DOOR		(D2)	3'-3" X 7'-0"	( 01 )
4.		SLIDING DOOR		(D3)	2'-6" X 7'-0"	( 01 )





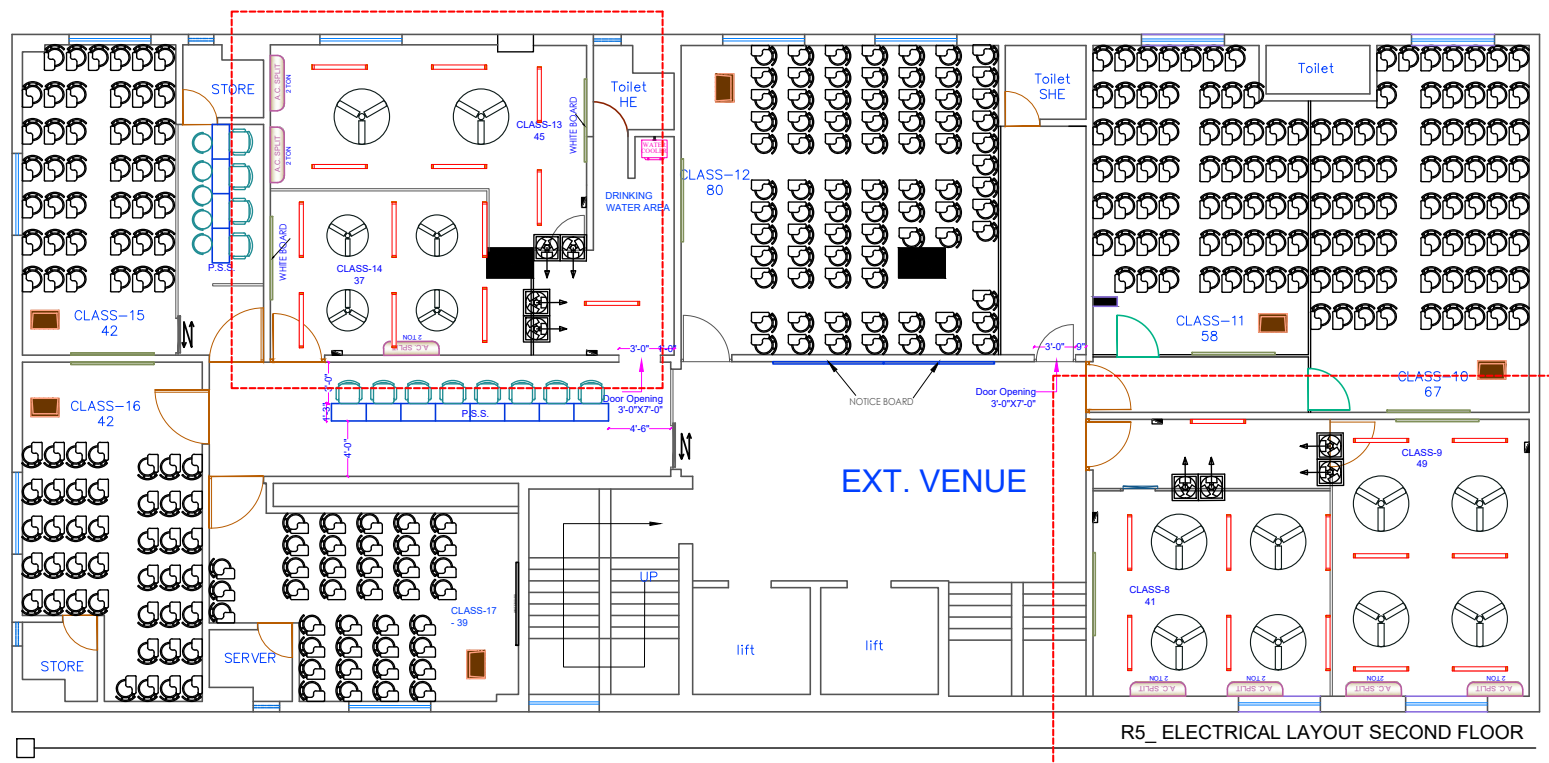

CLIENT:	
	
AREA ANALYSIS	
NET CARPET AREA: =	
FLOOR TO BEAM HT.: =	
FLOOR TO ROOF HT.: =	
FLOOR TO FALSE CEILING HT.: =	
REVISIONS:	
ISSUED FOR CONSTRUCTION	
Resource Consent:	N/A
Building Consent:	N/A
Tender Issue:	N/A
Construction Issue:	N/A
PROJECT:	
<b>KOLKATA (M.E.P.L.)</b>	
SECOND FLOOR	
DRAWING TITLE:	
BRANCH LAYOUT	
SCALE: 1:100 @ A3	
DRAWN: RANI	CHECKED: ZULFI
PRINT DATE: 11-07-2022	PAGE
PROJECT ID	REVISION
PS-2027	R4
SHEET. No.	
SH01	



1. Do not scale drawing.
2. Contractors shall verify all dimensions on site prior to construction.
3. All work shall be carried out in accordance with local authority regulations.
4. This drawing is copyright to Satya's.
5. Do not copy drawing without prior consent.

NOTES:



## LEGEND :


S.NO	SYMBOL	DESCRIPTION	H.T.	Category	Size	QTY.
1.		TUBE LIGHT			(1200)	(26)
2.		CEILING FAN			(900)	(4)
3.		EXHAUST FAN PVC			300 MM	(08)
4.		SWITCH BOARD				(06)
5.		CEILING FAN			(1200)	(10)
6.		AC				(07)

CLIENT:		
		
AREA ANALYSIS		
NET CARPET AREA: =		
FLOOR TO BEAM HT. =		
FLOOR TO ROOF HT. =		
FLOOR TO FALSE CEILING HT. =		
REVISIONS:		
ISSUED FOR CONSTRUCTION		
Resource Consent:	N/A	
Building Consent:	N/A	
Tender Issue:	N/A	
Construction Issue:	N/A	
PROJECT:		
<b>KOLKATA (M.E.P.L.)</b> <b>SECOND FLOOR</b>		
DRAWING TITLE:		
<b>BRANCH LAYOUT</b>		
SCALE: 1:100 @ A3		
DRAWN: RANI	CHECKED: ZULFI	
PRINT DATE: 11-07-2022	PAGE	
PROJECT ID	REVISION	SHEET. No.
PS-2027	R4	SH01



SATYA INFRA PROMOTERS PVT. LTD.  
KBC-3, THIRD FLOOR, SATYA ARCADE, ALAMBAGH, OPP. PHOENIX MALL,  
LUGUNOW, 280005.  
EMAIL- info@satya.co.in  
**GENERAL NOTES:**  
1. Do not scale drawing.  
2. Contractors shall verify all dimensions on site prior to construction.  
3. All work shall be carried out in accordance with local authority regulations.  
4. This drawing is copyright to Satya's.  
5. Do not copy drawing without prior consent.

**NOTES:**

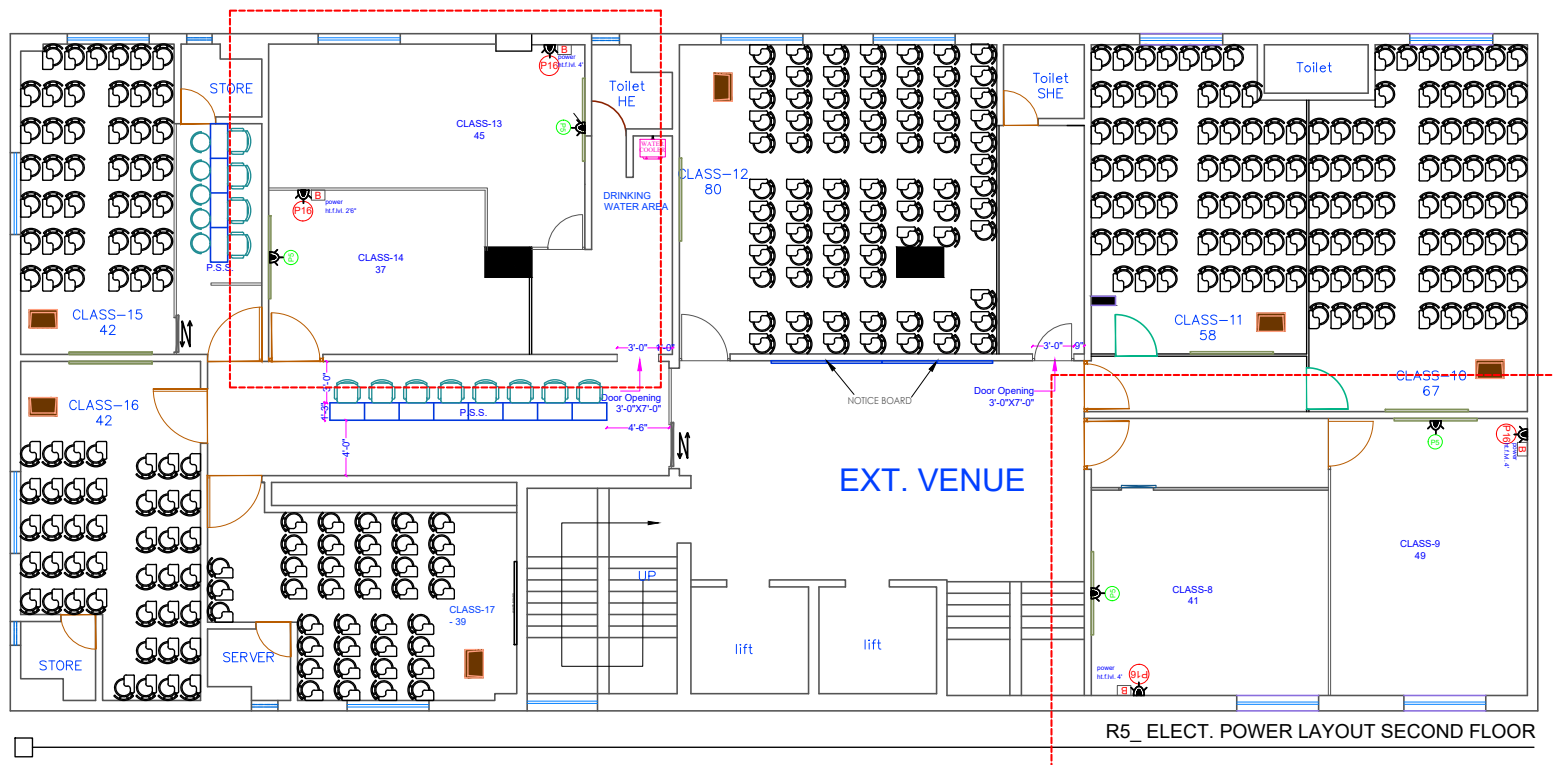

## LEGEND :


S.NO	SYMBOL	DESCRIPTION	H T.	Category	Size	Q T Y.
1.		POWER (P5) 3 WAY				(04)
2.		POWER (P16) 6 WAY				(04)
3.		BELL				(04)

CLIENT:		
AREA ANALYSIS		
NET CARPET AREA: =		
FLOOR TO BEAM HT.: =		
FLOOR TO ROOF HT.: =		
FLOOR TO FALSE CEILING HT.: =		
REVISIONS:		
ISSUED FOR CONSTRUCTION		
Resource Consent:	N/A	
Building Consent:	N/A	
Tender Issue:	N/A	
Construction Issue:	N/A	
PROJECT:		
KOLKATA (M.E.P.L.)		
SECOND FLOOR		
DRAWING TITLE:		
BRANCH LAYOUT		
SCALE: 1:100 @ A3		
DRAWN: RANI		CHECKED: ZULFI
PRINT DATE: 11-07-2022		PAGE:
PROJECT ID	REVISION	SHEET. No.
PS-2027	R4	SH01



SATYA INFRA PROMOTERS PVT. LTD.  
KBC-3, THIRD FLOOR, SATYA ARCADE, ALAMBAGH, OPP. PHOENIX MALL,  
LUDHIANA-142005.  
EMAIL- info@satya.co.in  
**GENERAL NOTES:**  
1. Do not scale drawing.  
2. Contractors shall verify all dimensions on site prior to construction.  
3. All work shall be carried out in accordance with local authority regulations.  
4. This drawing is copyright to Satya's.  
5. Do not copy drawing without prior consent.

**NOTES:**

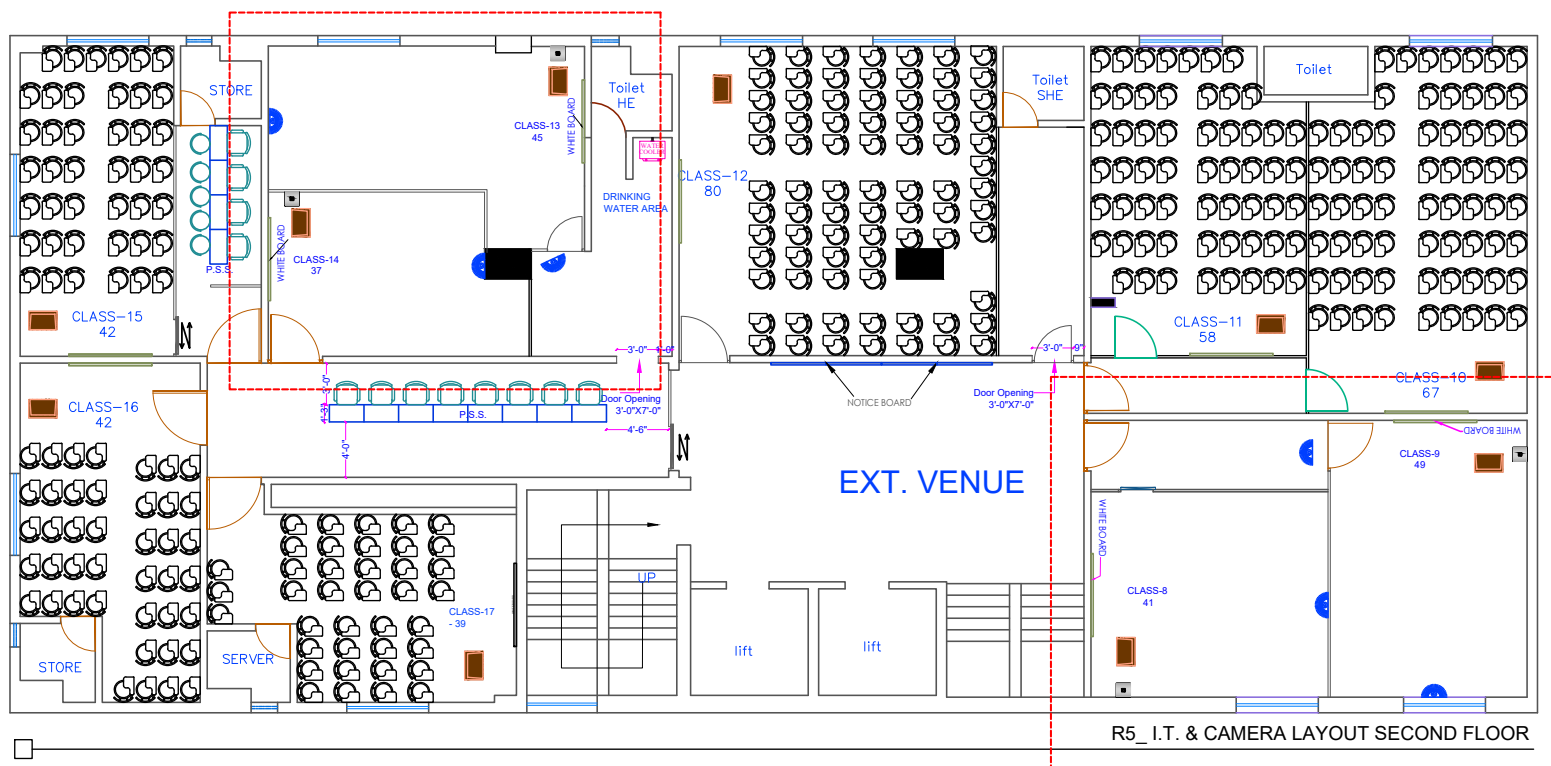

## LEGEND :

S.NO	SYMBOL	DESCRIPTION	LOCATION	Q T Y.
1.		PROJECTOR		(04)
2.		I / O BOX		(04)
3.		LAN WIRE		(04)
4.		CAMERA		(06)

CLIENT:		
AREA ANALYSIS		
NET CARPET AREA: =		
FLOOR TO BEAM HT.: =		
FLOOR TO ROOF HT.: =		
FLOOR TO FALSE CEILING HT.: =		
REVISIONS:		
ISSUED FOR CONSTRUCTION		
Resource Consent:	N/A	
Building Consent:	N/A	
Tender Issue:	N/A	
Construction Issue:	N/A	
PROJECT:		
KOLKATA (M.E.P.L.)		
SECOND FLOOR		
DRAWING TITLE:		
BRANCH LAYOUT		
SCALE: 1:100 @ A3		
DRAWN: RANI		CHECKED: ZULFI
PRINT DATE: 11-07-2022		PAGE
PROJECT ID	REVISION	SHEET. No.
PS-2027	R4	SH01