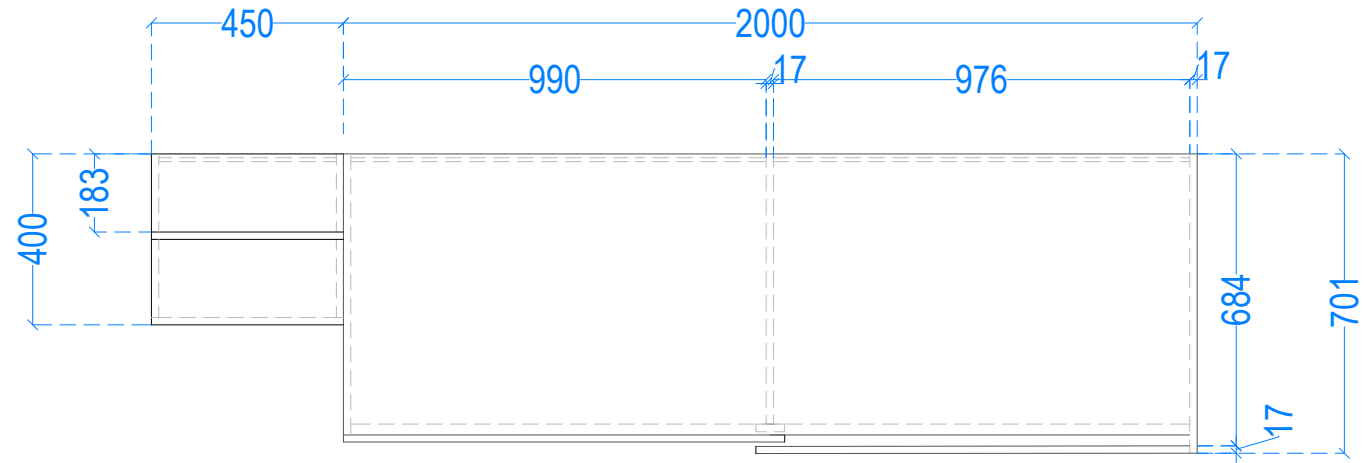
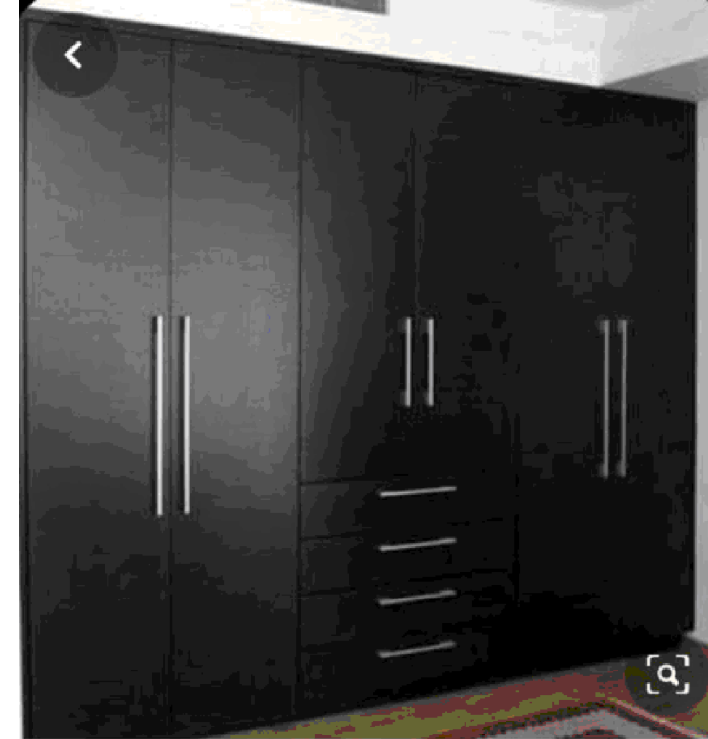
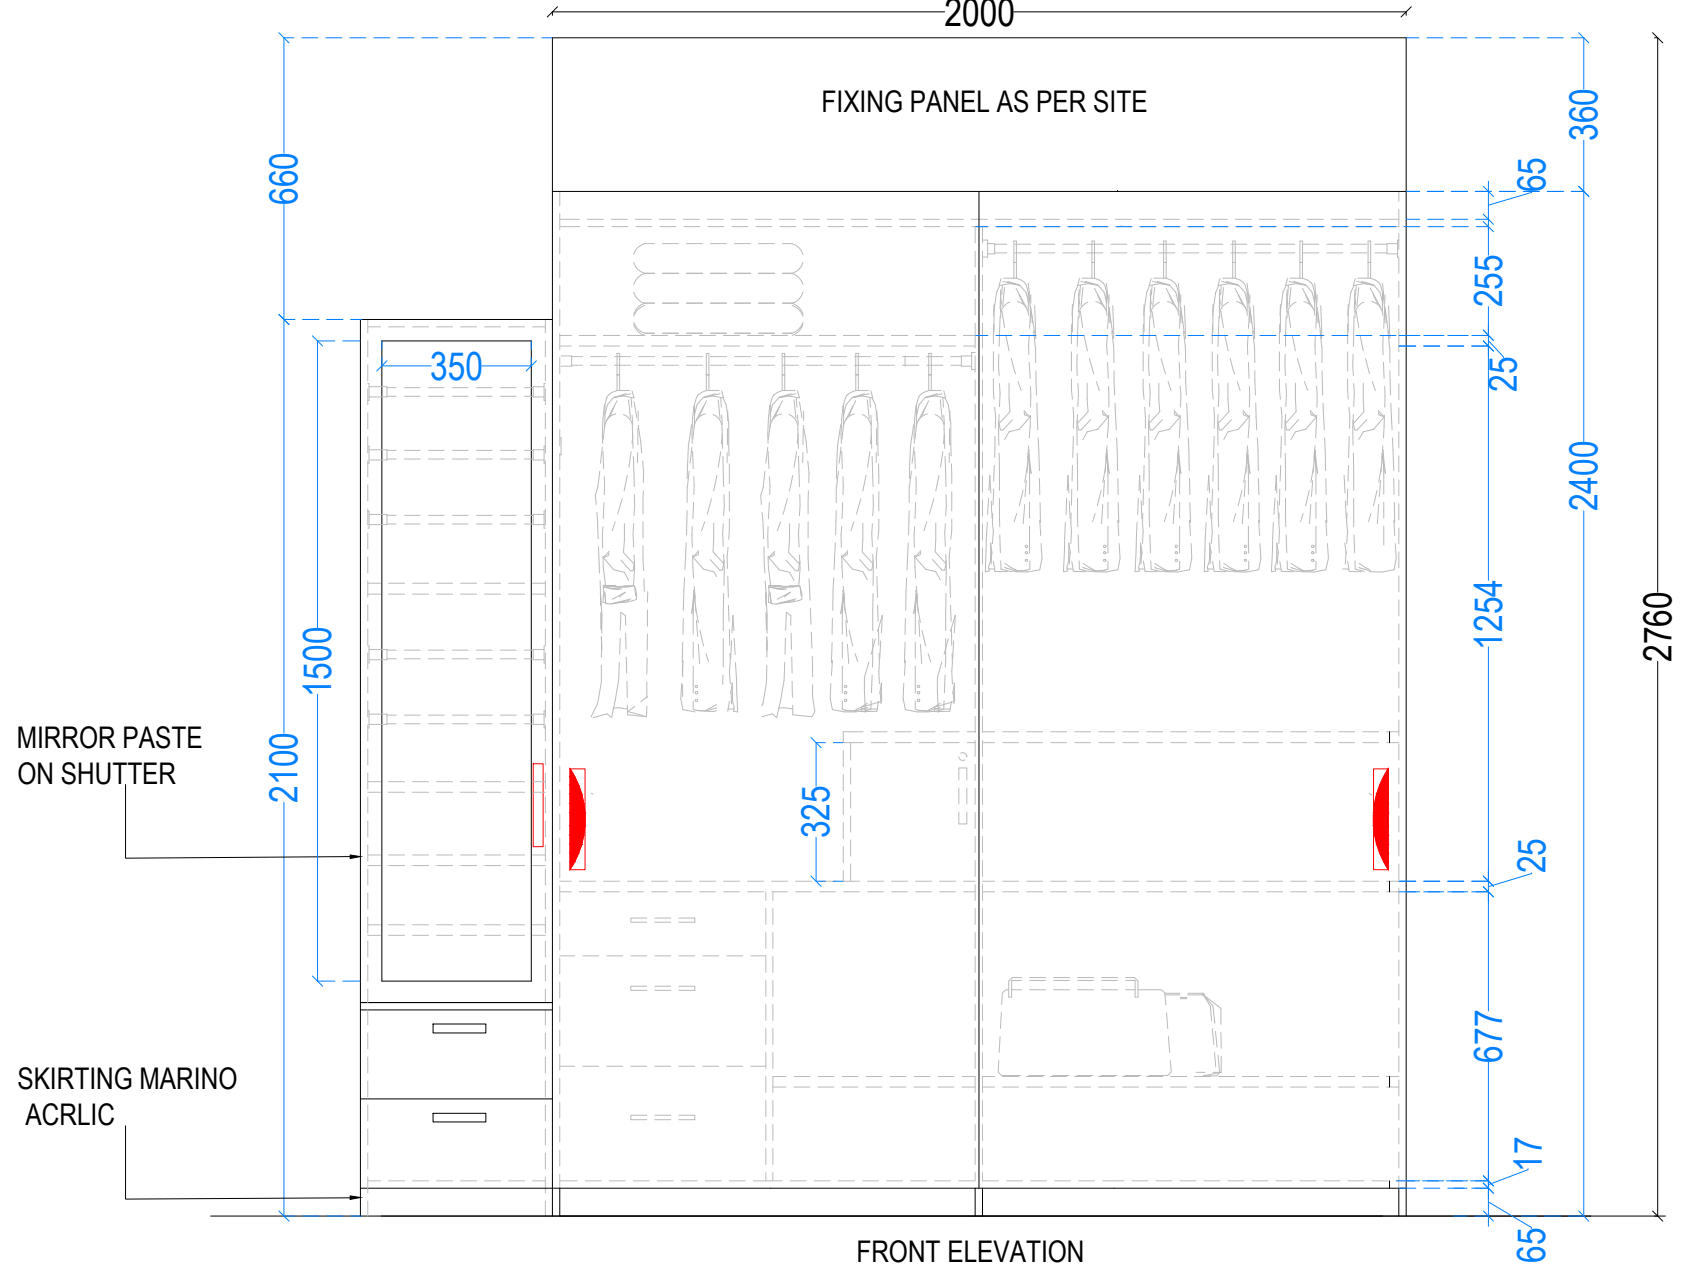


MASTER BEDROOM MAIN  
WARDROBE(2000X675X2400)  
DRESSER (450X400X2100)  
FP-MBW-02-FW-MA-2.4 (QTY=1)

PLAN  
2000


ONLY REFERENCE IMAGES

## COLOR THEAM

ALL SHUTTER,DRAWERS &VISIBLE  
PANEL MARINO ACRYLIC 25391  
17 MM THK

OTHER CARACAS AND INNER PANELS  
FROSTY WHITE 17&25

SLIDING FITTING HSIE60-200 EBCO

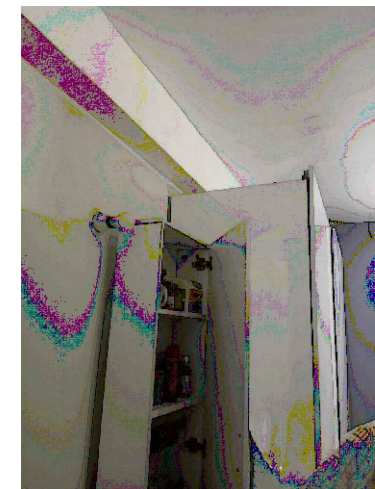

**SATYA INFRA PROMOTERS PVT. LTD.**  
KBC-3, THIRD FLOOR, SATYA ARCADE, ALAMBAGH, LUCKNOW. 226005.

General Notes:  
Do not scale drawing.  
Contractors shall verify all dimensions on site prior to construction.  
All work shall be carried out in accordance with local authority regulations.  
This drawing is copyright to satya infra promoter pvt ltd  
Do not copy drawing without prior consent

**NOTE:**  
1-MINIFIX + DOVEL USED FOR JOINERIES AND  
BOARD EDGES ARE TREATED WITH PVC EDGE  
BANDING.

CLIENT:

MR. TANMAY

		First issue
rev	date	notes

REVISIONS:

ISSUED FOR CONSTRUCTION

Resource Consent:	N/A
-------------------	-----

Building Consent: N/A

Tender Issue:	N/A
---------------	-----

Construction Issue:

PROJECT:

OMAXE R2



DRAWING TITLE:  
MASTER BEDROOM MAIN  
WARDROBE

SCALE: N.T.S.

DRAWN BY: MANISH	CHECKED:
------------------	----------

PRINT DATE: 24.01.2020	PAGE
------------------------	------

PROJECT No.	REVISION	SHEET No.
-------------	----------	-----------