
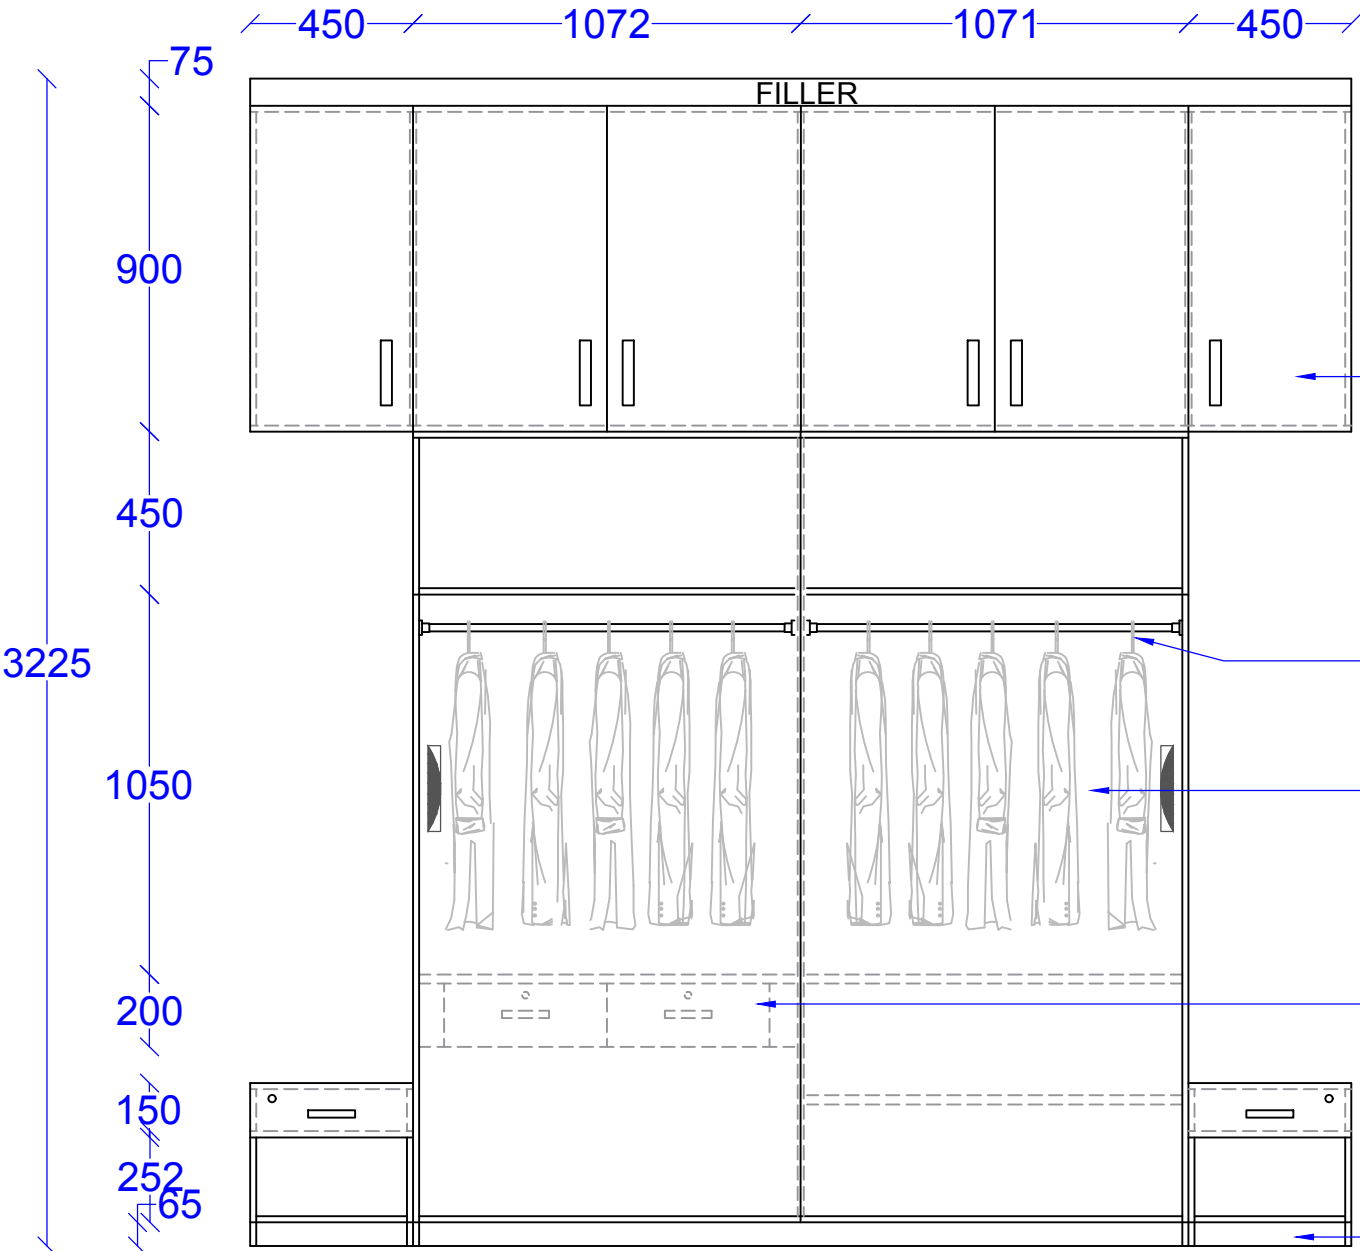


WARDROBE
(3043X685X3225)

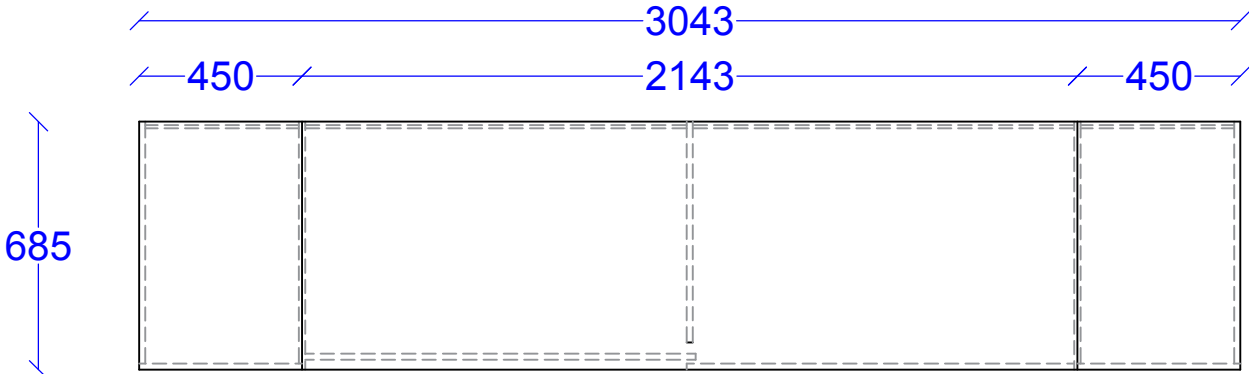


SHUTTER 17 MM THK

HANGING SS ROD DIA 25MM

SHUTTER 17 MM THK WITH LOCK

DRAWER WITH HANDLE 4"

SKIRTING 65 MM

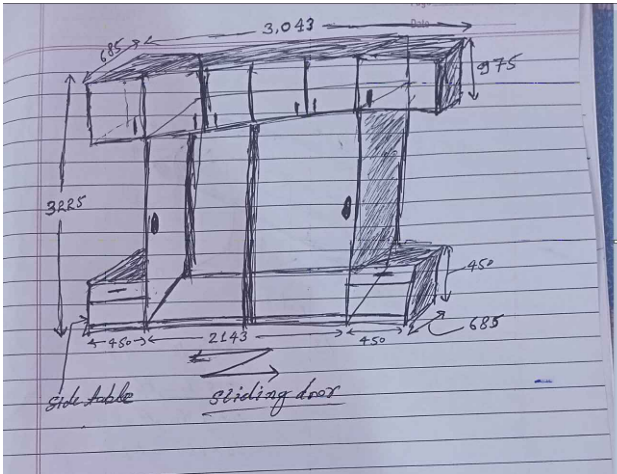

REFERENCE IMAGES



SATYA INFRA PROMOTERS PVT. LTD.
KBC-3, THIRD FLOOR, SATYA ARCADE, ALAMBAGH, LUCKNOW, 226005.

General Notes:
Do not scale drawing.
Contractors shall verify all dimensions on site prior to construction.
All work shall be carried out in accordance with local authority regulations.
This drawing is copyright to satya infra promoter pvt ltd
Do not copy drawing without prior consent

NOTE:
1-MINIFIX + DOVEL USED FOR JOINERIES AND
BOARD EDGES ARE TREATED WITH PVC EDGE
BANDING.

CLIENT:

MR.ANURAG

		First issue
rev	date	notes

REVISIONS:

ISSUED FOR CONSTRUCTION

Resource Consent: N/A

Building Consent: N/A

Tender Issue: N/A

Construction Issue:

PROJECT:



DRAWING TITLE: WARDROBE		
SCALE: N.T.S.		
DRAWN BY: RANI		CHECKED: ZULFI
PRINT DATE: 10.05.2023		PAGE
PROJECT No.	REVISION	SHEET No.